Proposed hedgerow and tree planting along northern boundary to filter views of the proposed development from further north.

Underdown Hollow

Sel Strange

MANNER MARCHANE

Non Participant

Proposed hedgerow and tree planting along with wildflower seeding around Park House to block views of the proposed development and provide an open setting to the house.

Existing hedgerow is within red line (only to the north of the road) will be managed to maintain visibility splay.



Bradford Abbas

N


1

📕 20m wide green corridor created (retaining existing track) with hedgerow and tree planting at 10m centres along length of PRoW within the site.

Creation of new permissive paths across the site to increase opportunities for recreation.

300

400 m

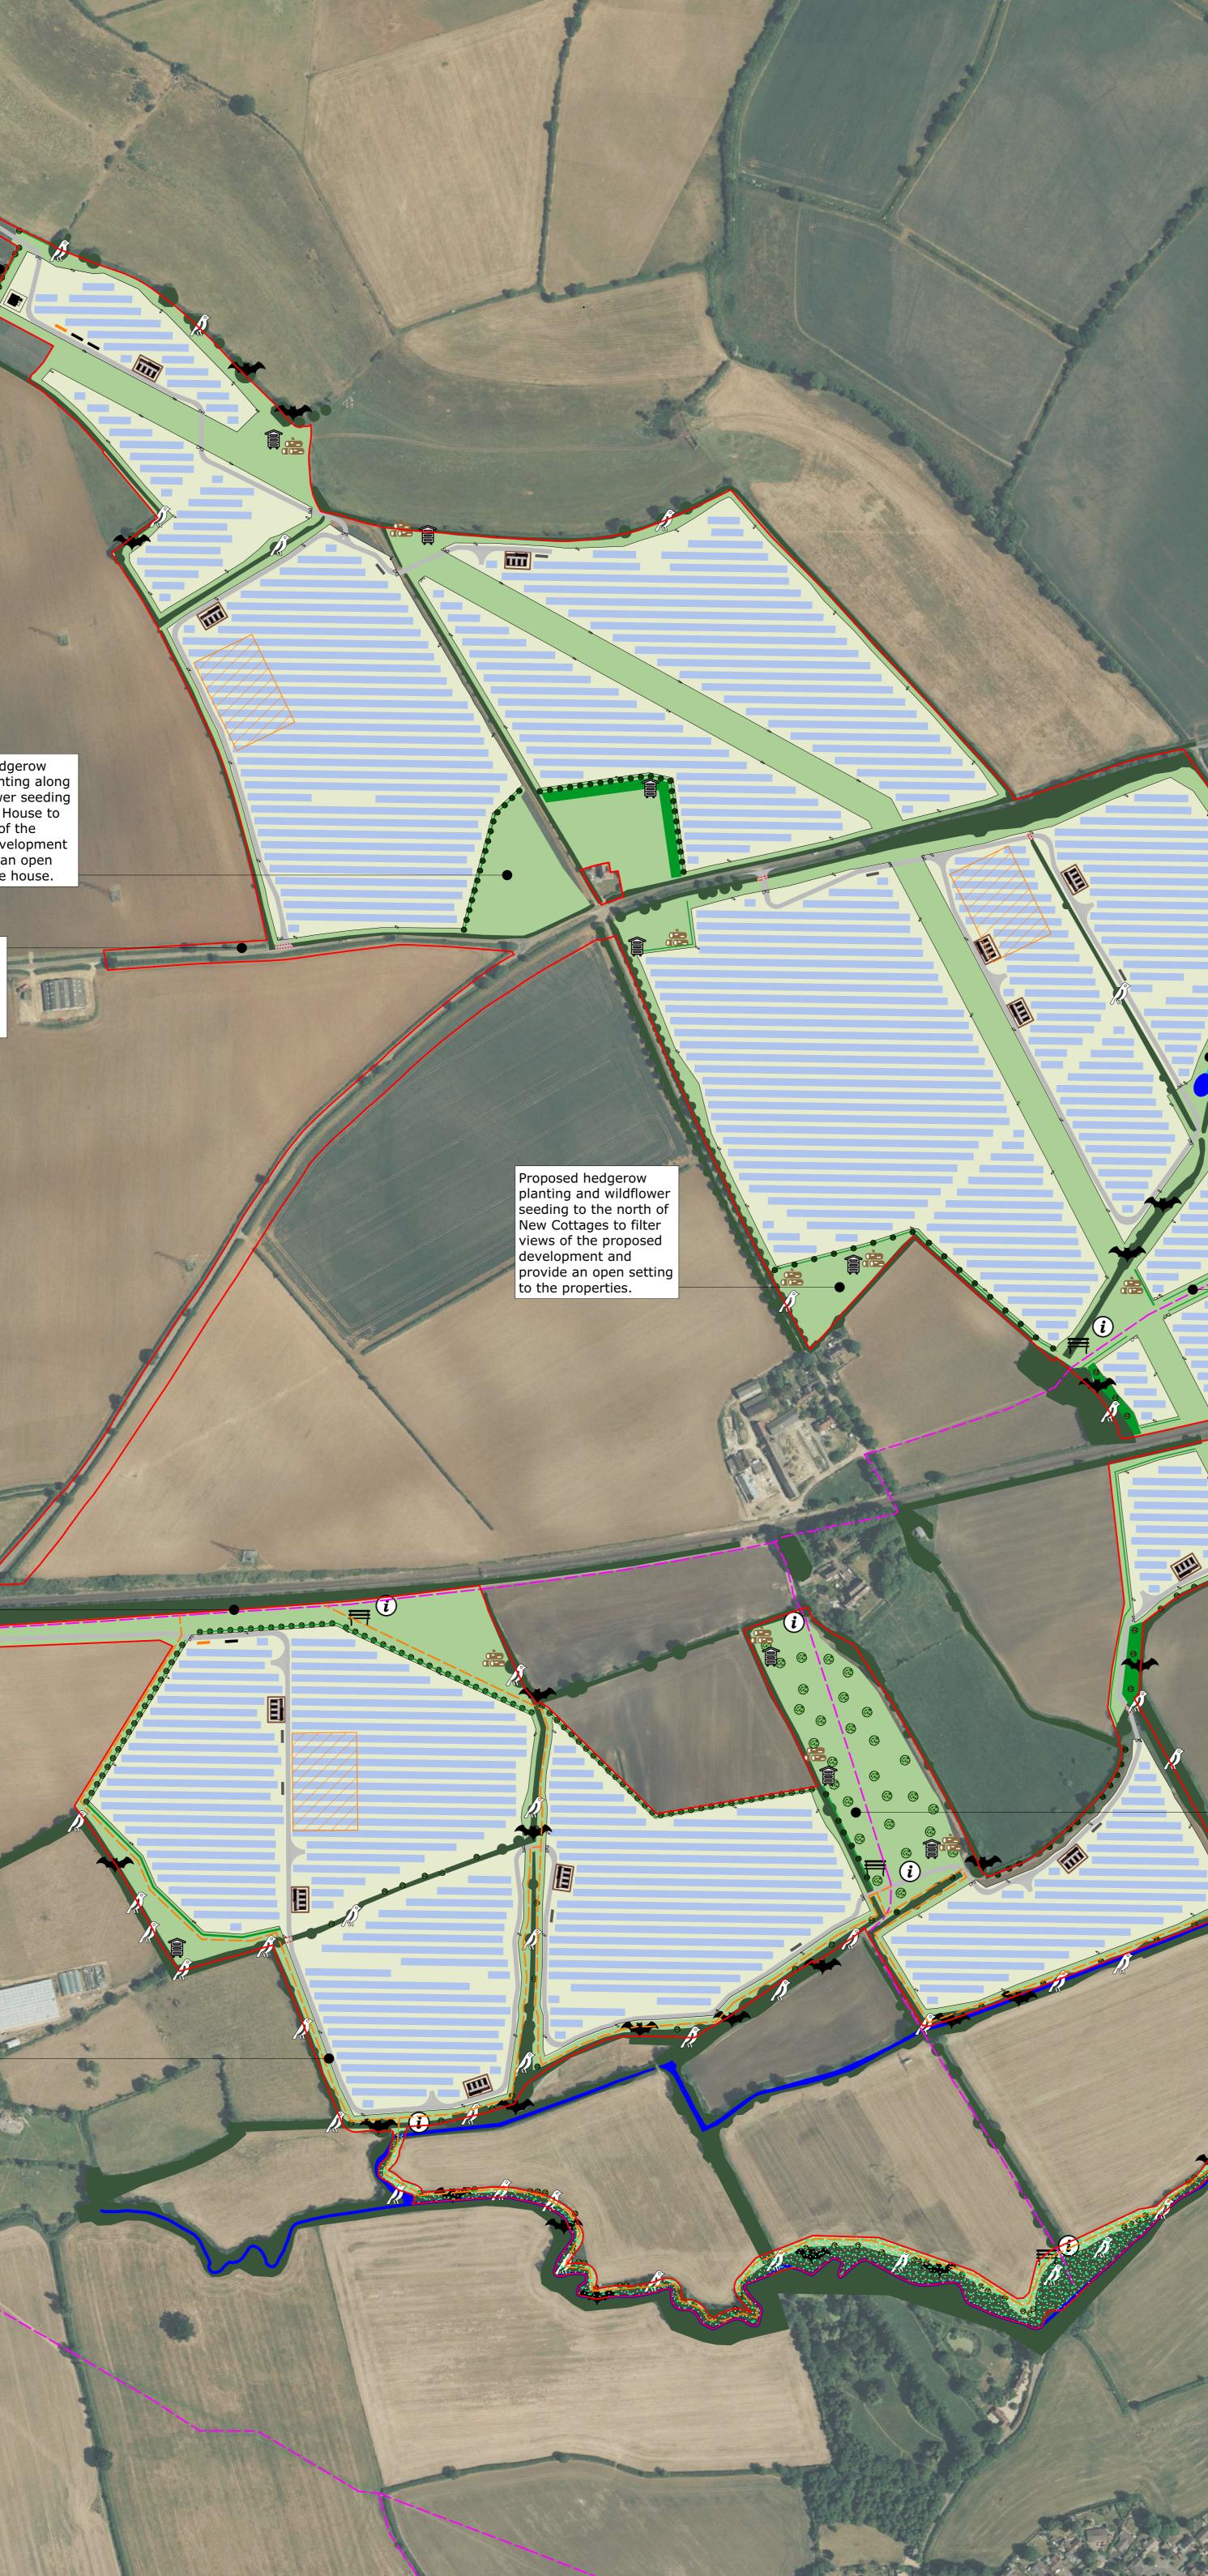

Proposed pond and drain.

Maintain existing hedgerow to a height to 2m.

Proposed open space around Keepers Cottage to provide an open setting to the house.

20m wide green corridor created with hedgerow planting along length of PRoW within the site.


j 🧥

<u>.....</u>


orchard and wildflower planting to enhance on-site biodiversity and provide an open landscape setting to Wyke Farm. Include ever green planting around boundaries to provide increased seasonal visual mitigation.

Individual wet woodland planting along river corridor and permissive path.



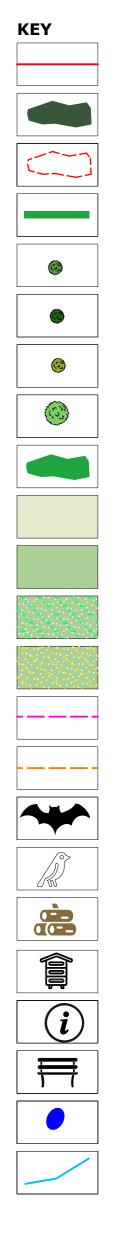

Site boundary
Existing vegetation retained
Existing vegetation removed
Proposed hedgerow (double staggered row)
Proposed individual tree planting
Proposed evergreen tree planting
Proposed wet woodland planting
Proposed orchard tree planting
Proposed tree / shrub planting
Proposed Habitat Aid Grazing Mix Grassland or similar
Proposed Emorsgate EM2 General Purpose Meadow Mix or similar
Proposed Emorsgate EM8 Meadow Mixture for Wetlands or similar
Proposed Emorsgate EM10 Tussock Meadow Mixture or similar
Public Right of Way (PRoW)
Proposed permissive path
Proposed bat box (30 no.)
Proposed bird box (50 no.)
Hibernacula (10 no.)
Insect hotel (10 no.)
Proposed information board
Proposed bench
Proposed pond
Proposed ditch

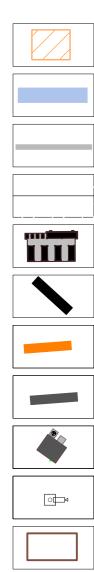

Solar panels
Access track
Deer fence
Hybrid Battery Storage/Inverter Container
Spares container
Customer switch gear container
Inverter
DNO building
CCTV

Temporary construction compound

Acoustic fencing

- NOTES:1. Do not scale from this drawing.2. Drawing is for the intended purpose as stated in the status box of the title block.3. HCUK accept no liability arising from any variation to this
- HCUK accept no liability arising from any variation to this drawing without prior approval obtained.
 Check all dimensions on site.
 Report any discrepancies and omissions to HCUK Ltd.
 This drawing is copyright.
 The original of this drawing was produced in color a monochrome copy should not be relied upon.
 All contractors should ascertain the location of all underground and above ground services / utilities before undertaking any work. Any work undertaken near services should be done in accordance with guidance provided by the utilities / service owner.
 All landscape work to be undertaken in conjunction with a suitable specification to be agreed prior to any work being undertaken.

- 10.It is assumed all work will be carried out by an experienced competent contractor working to an approved method statement.
 11.For planning purposes only not construction.
 12.Existing vegetation based on arboricultural survey



Client: **RWE Renewables UK** Project: Blackberry Solar Farm

Description: Landscape masterplan

Status: Preliminary Scale: 1:2,500 @A0

Job Number:

09949

Drawn **I** Checked DH Drawing Number: Figure 07

14/08/2024 Revision: м

W: www.hcukgroup.co.uk

ARCHAEOLOGY | ECOLOGY | HERITAGE | LANDSCAPE | PLANNING | VISUALISATIONS