




- Planning Red Line Boundary
- Wildflower / Wildlife Enhancement Area
- Panelled Area Extent

0344 8700 007
axis.co.uk

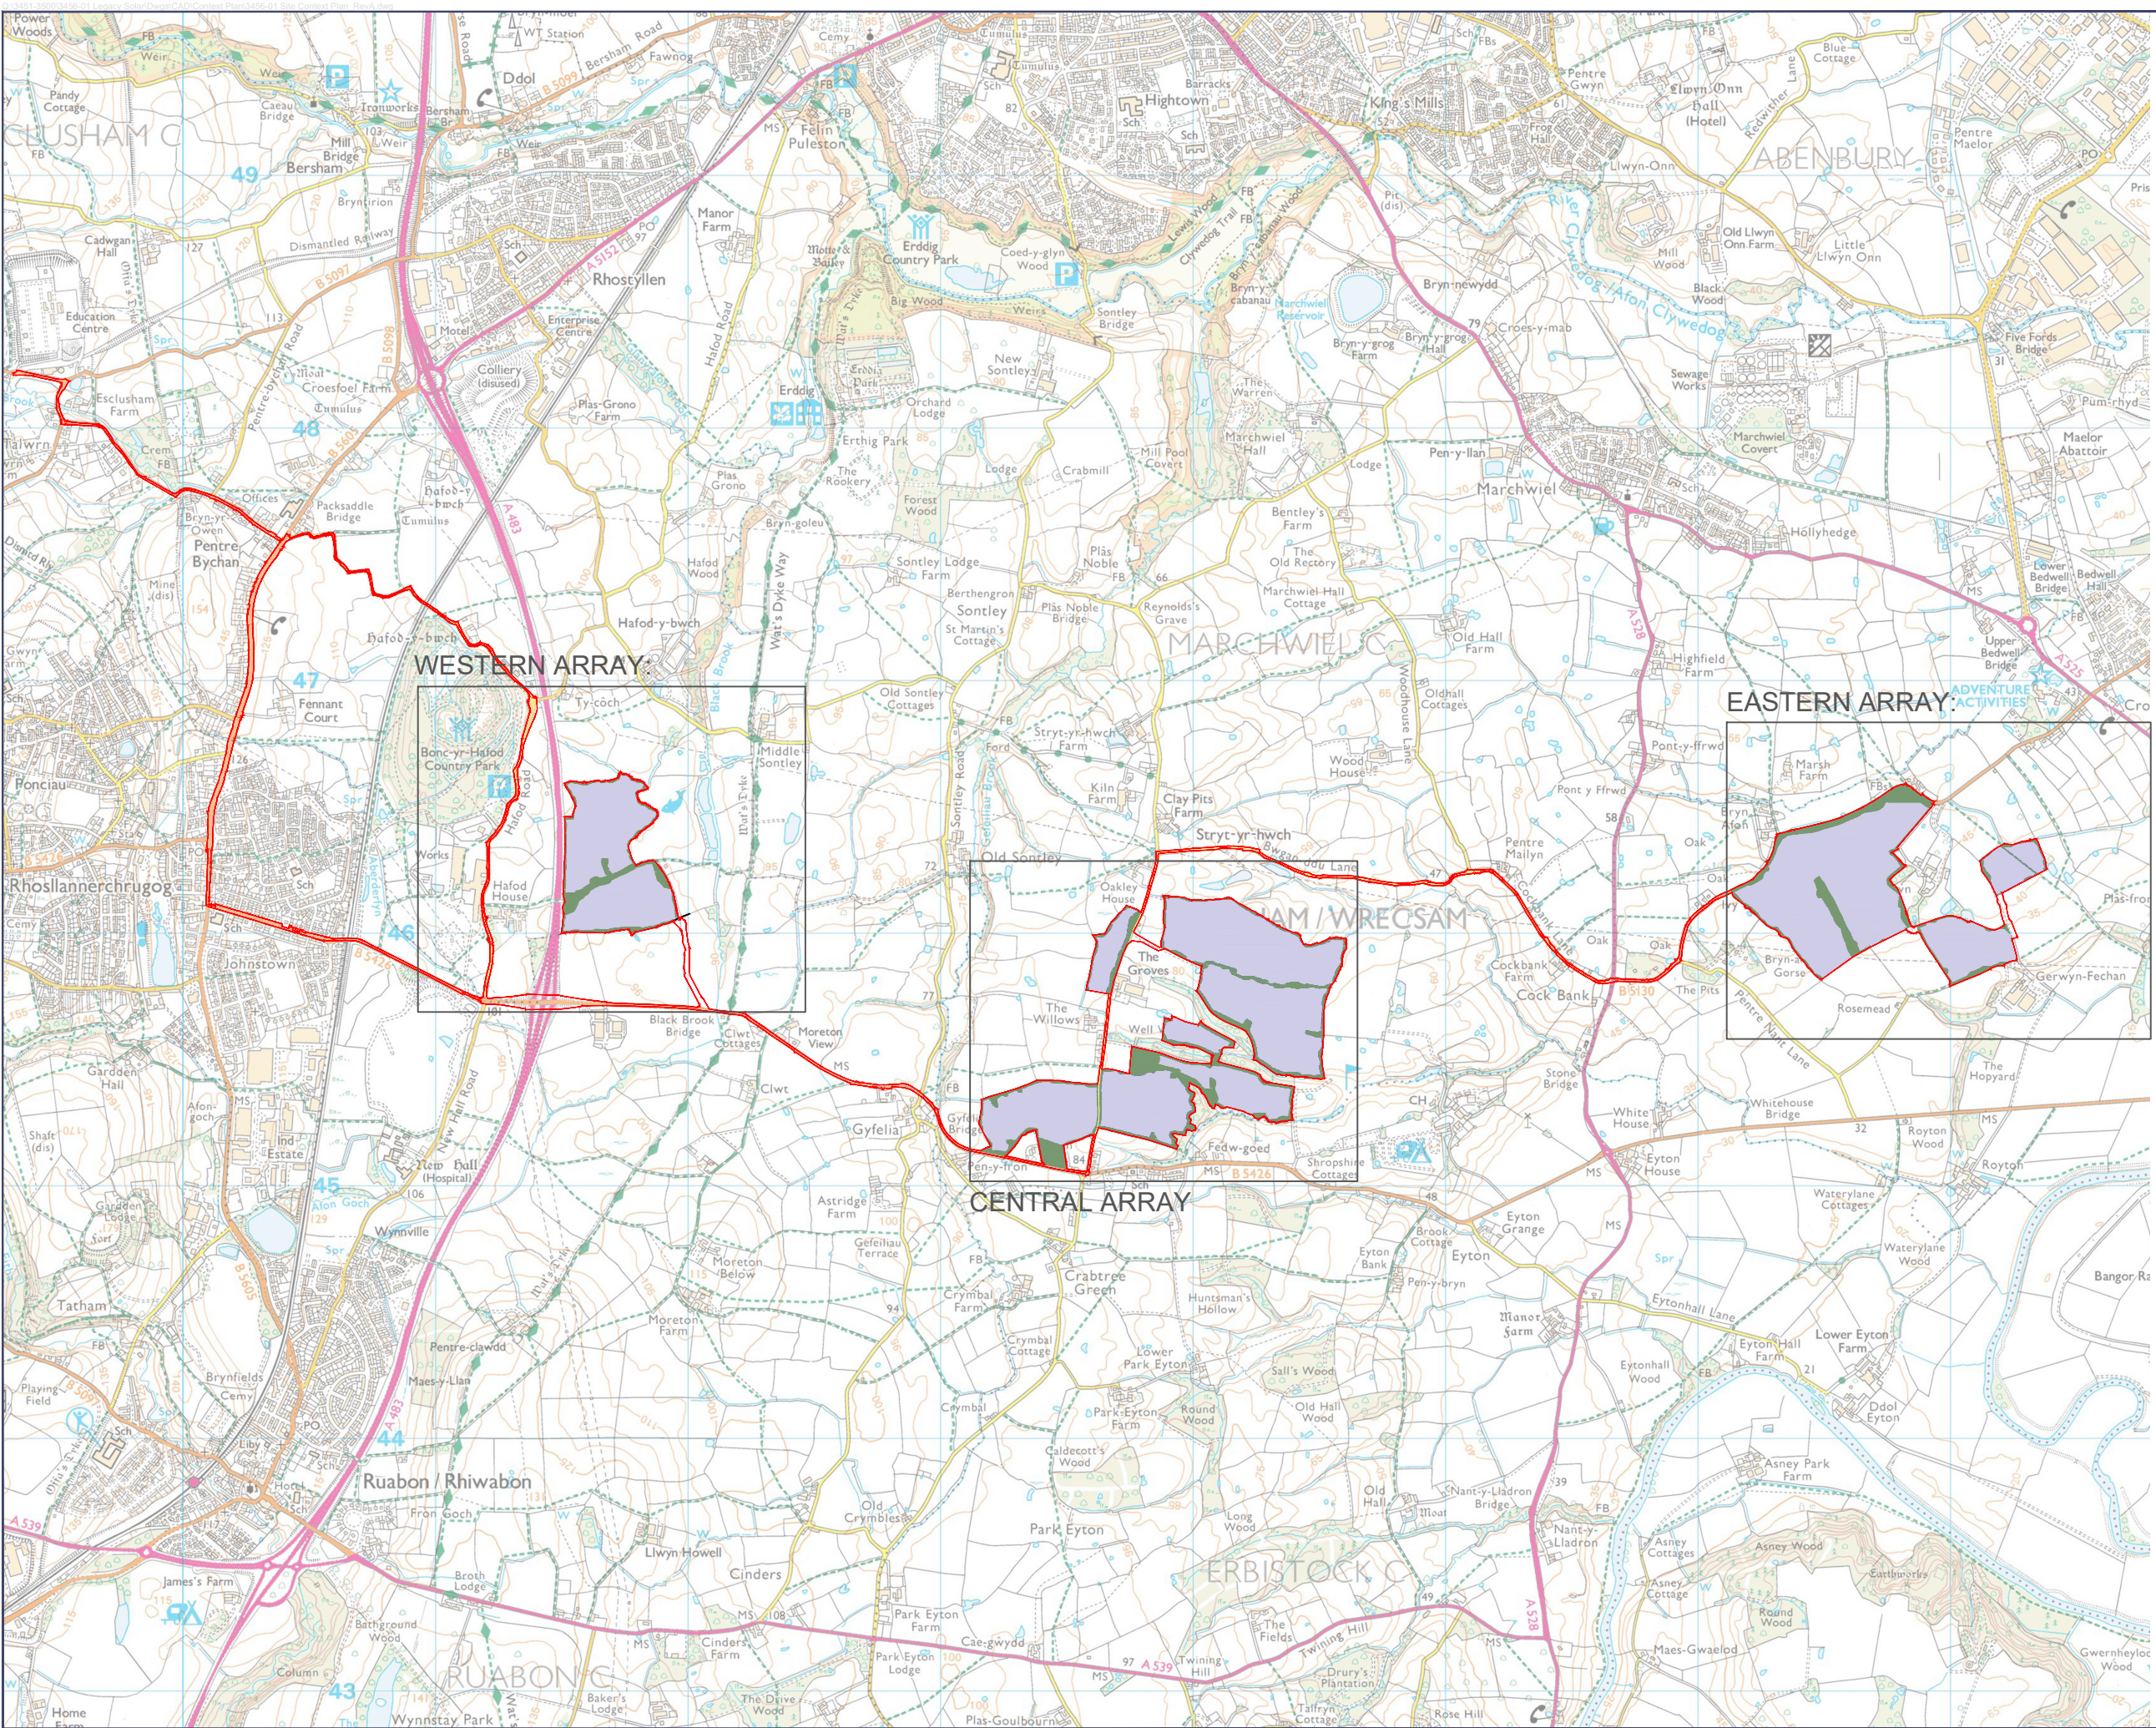

Client

RWE

Project

Glöyn Byw / Butterfly Solar Farm

Drawing Title

Site Context Plan

Scale

1:25,000 @A3

Status

--

Date

September 2025

Drawn

SR

Checked

LH

Dwg no

3456-01-007

Rev

This drawing is the copyright of AXIS P.E.D Limited and may not be loaned, copied or reproduced in any way - or used for any offer, quote, tender or construction purposes without written consent of the company to do so. Follow any figured dimensions - do not scale for construction purposes. If in doubt ask.

