



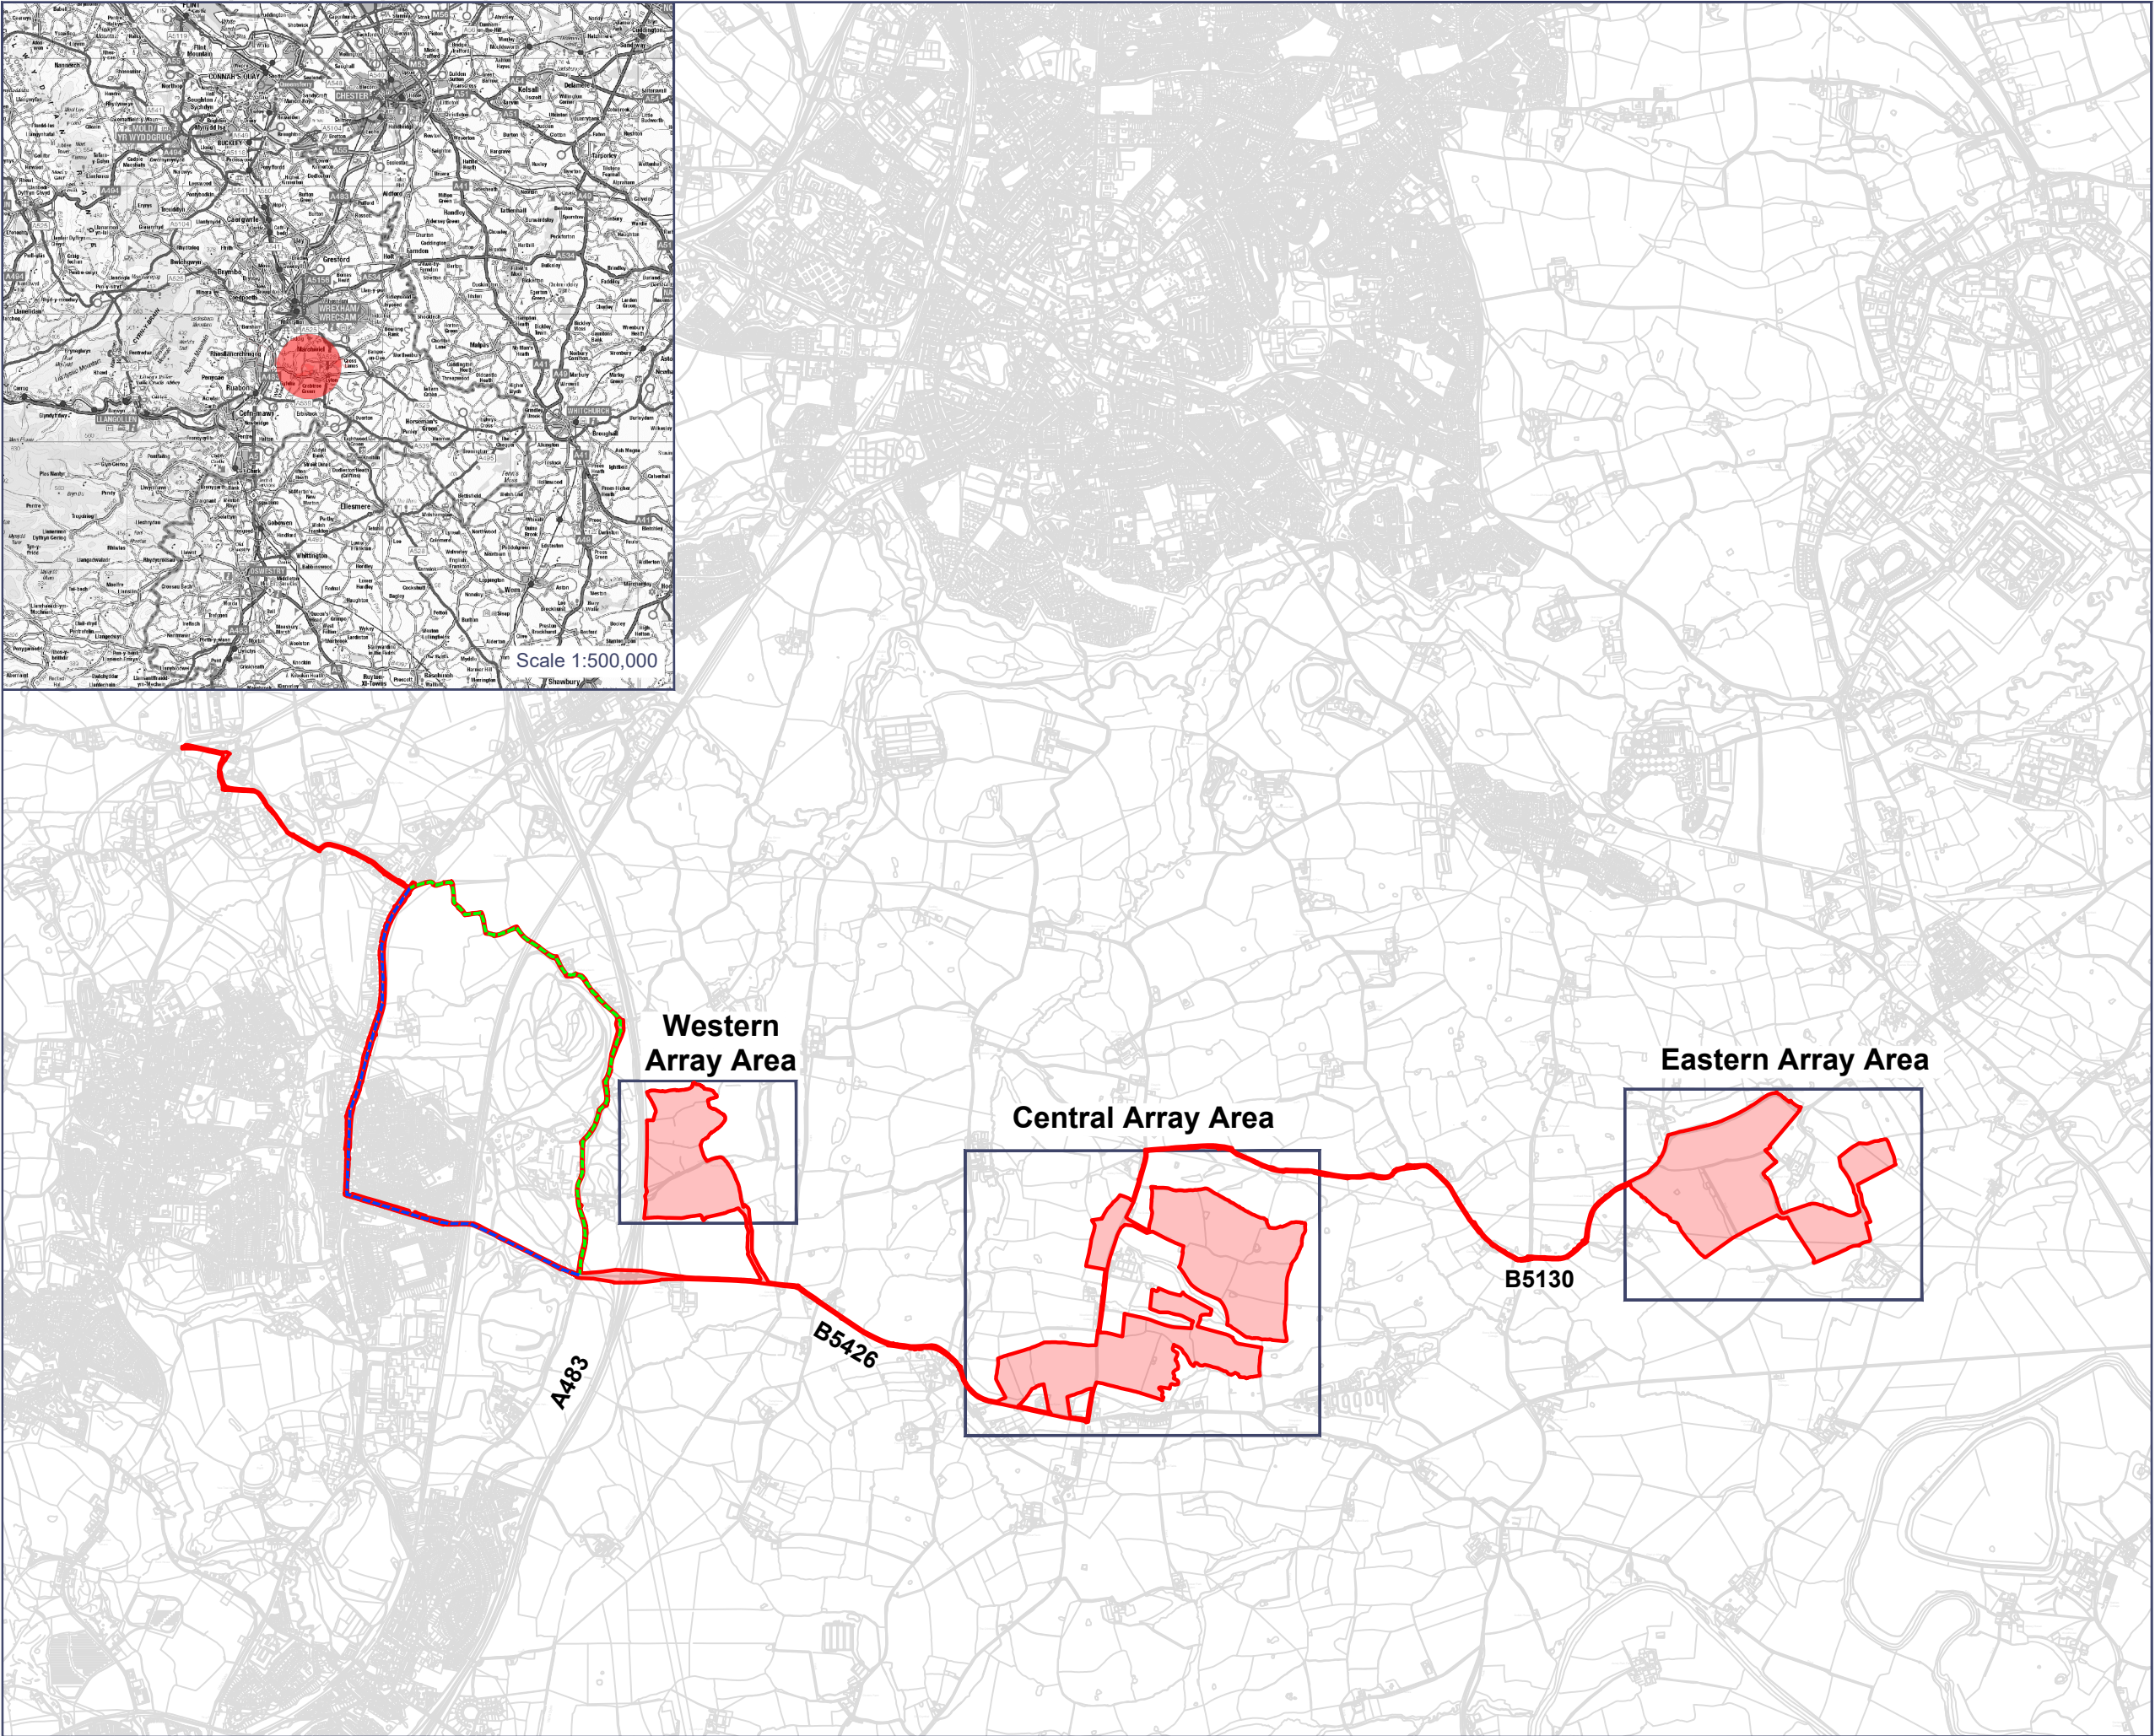

- Application Boundary
- Site Location
- Solar Array Areas
- Grid Route - Northern option
- Grid Route - Western option

RWE

0344 8700 007
axis.co.uk

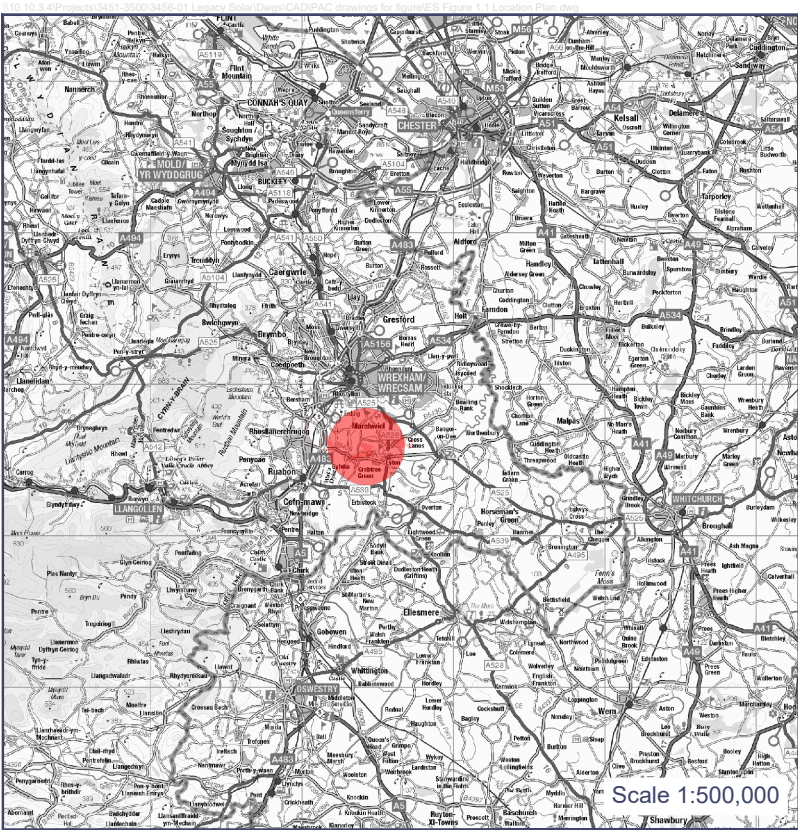

Project

Glöyn Byw / Butterfly Solar Farm

Figure Number

ES Figure 1.1

Figure Title

Location Plan

Scale

1:30,000 @A3

Date

September 2025

