


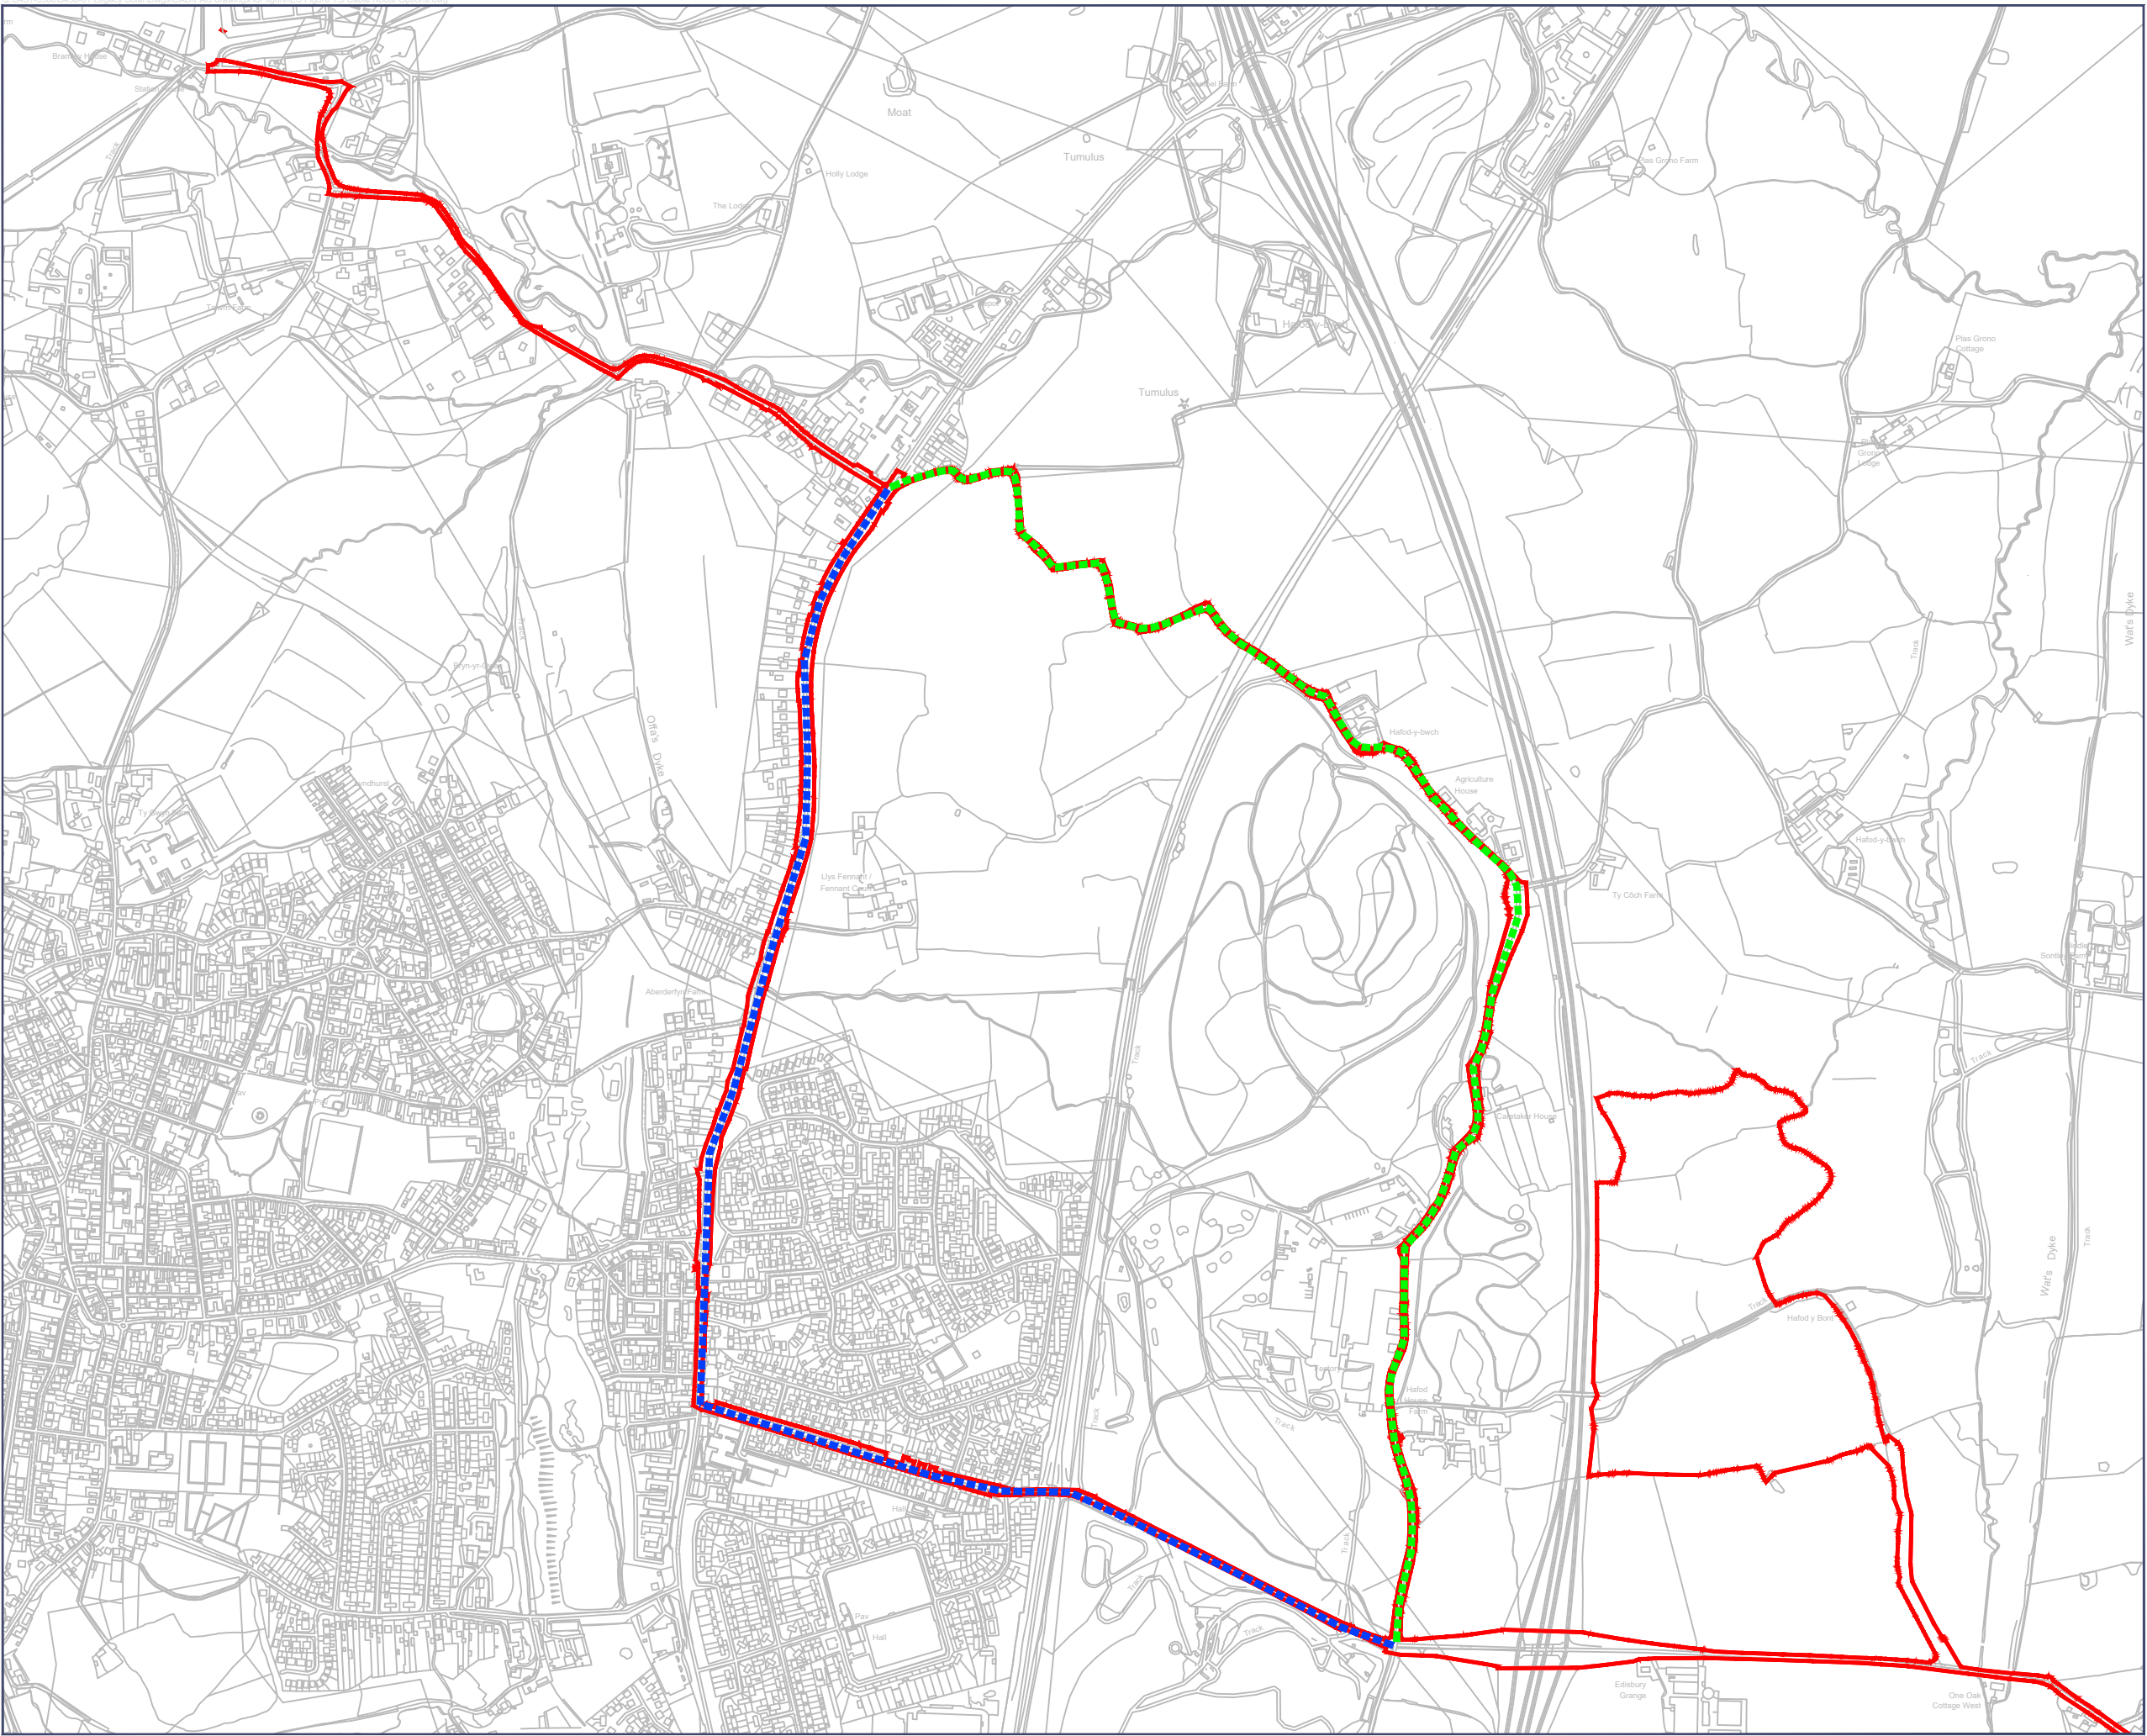

- Application Boundary
- Grid Route - Northern option
- Grid Route - Western option



0344 8700 007
axis.co.uk



Project

Glöyn Byw / Butterfly Solar Farm

Figure Number

ES Figure 1.3

Figure Title

Cable Route Options

Scale

1:10,000 @A3

Date

August 2025

