


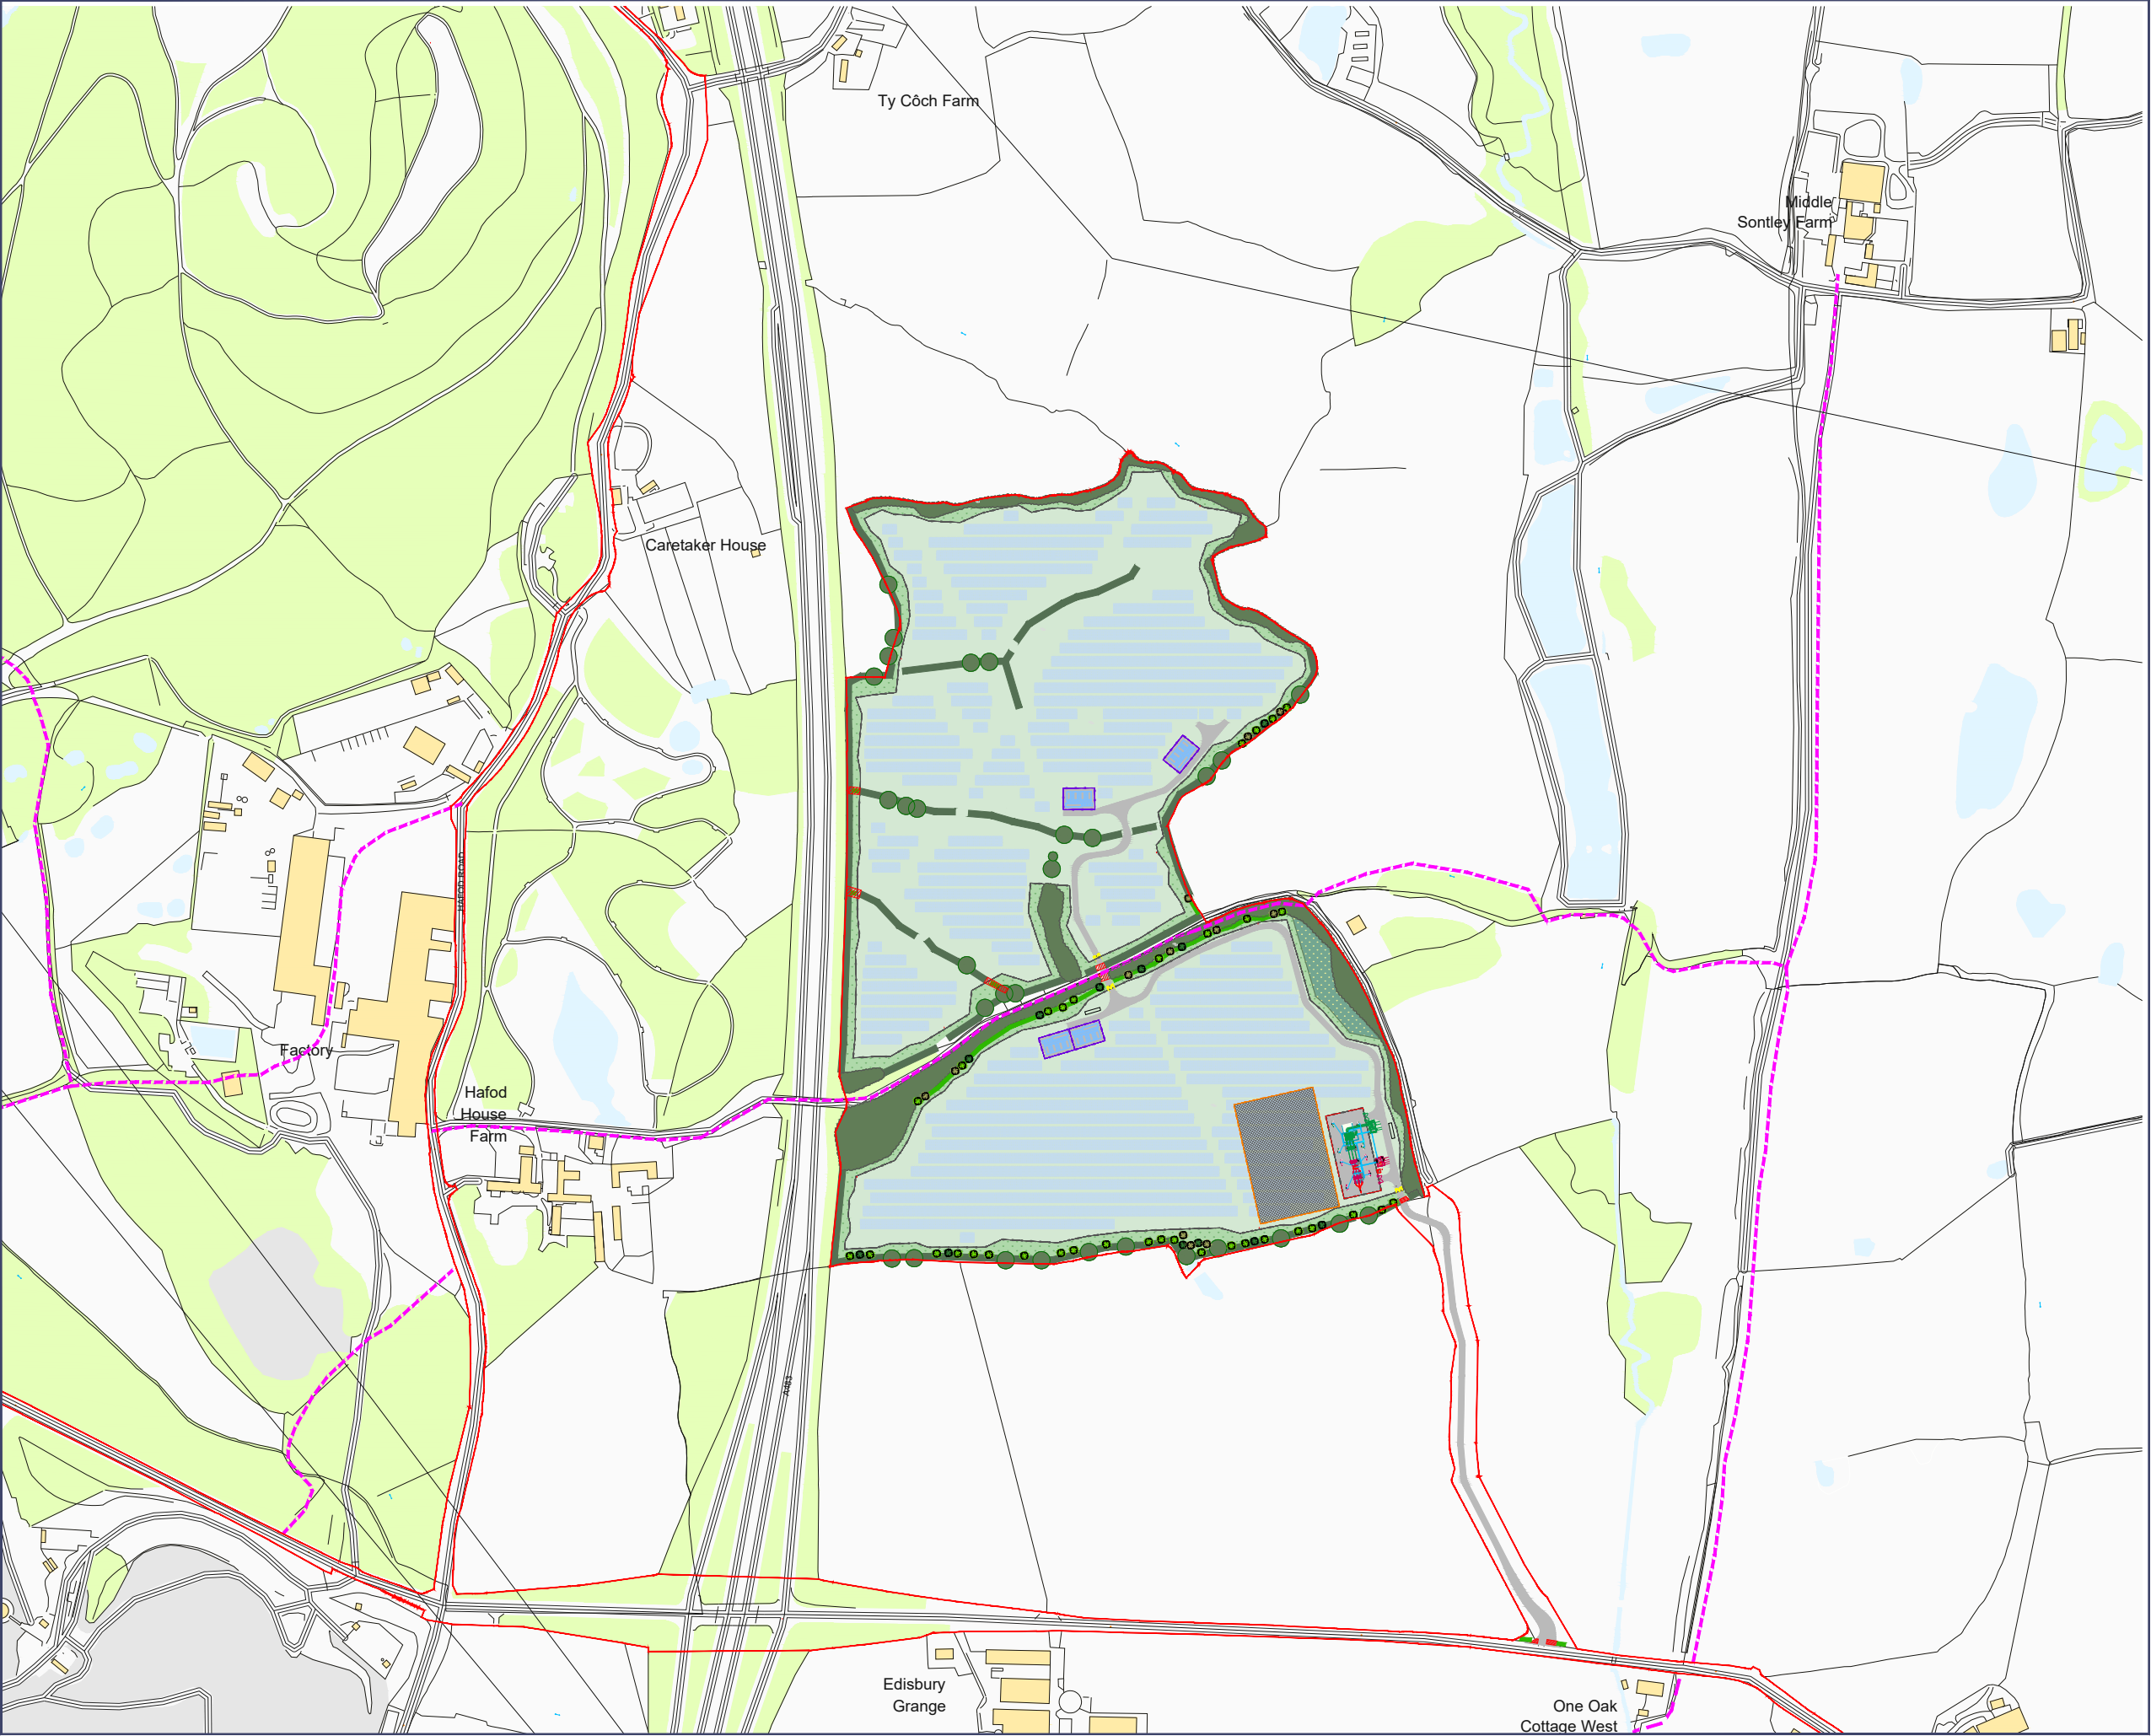

KEY

- Site Boundary
- Existing Landscape
- Woodland (in the Site)
 - Ancient Woodland (15m offset applied)
 - Individual trees
 - Hedgerow (to be managed and enhanced to maximise screening and landscape and ecological value)

- Public Rights of Way

Proposed Landscaping Enhancements

- Grassland grazing mix
- Species-rich wildflower grassland
- Wet woodland mix
- Individual native trees
More mature tree stock (6-10ft) to be used to bolster screening
- Orchard Trees (Apple, Pear, Plum)
- Mixed native hedgerow
- Access track
- Areas of existing hedgerow to be removed
- Permissive footpaths
- Accessible Gates

Proposed Infrastructure

- Access Gate
- Solar Panels
- Hybrid Inverter-Battery Station
- Switchgear Container
- Spares Container
- Acoustic Fencing
- Deer Fencing
With mammal gates every 50m
- Indicative CCTV Locations
- Temporary Construction Compound
- Substation

0344 8700 007
axis.co.uk



Client

RWE

Project

Glöyn Byw / Butterfly Solar Farm

Drawing Title

Planning Layout - Western Array

Scale

1:5000 @A3

Date

September 2025

Dwg no

3456-01-02a

Status

--

Drawn

SR

Checked

LH

Rev



revision:

desc:

date: