



Inverter building
Top view

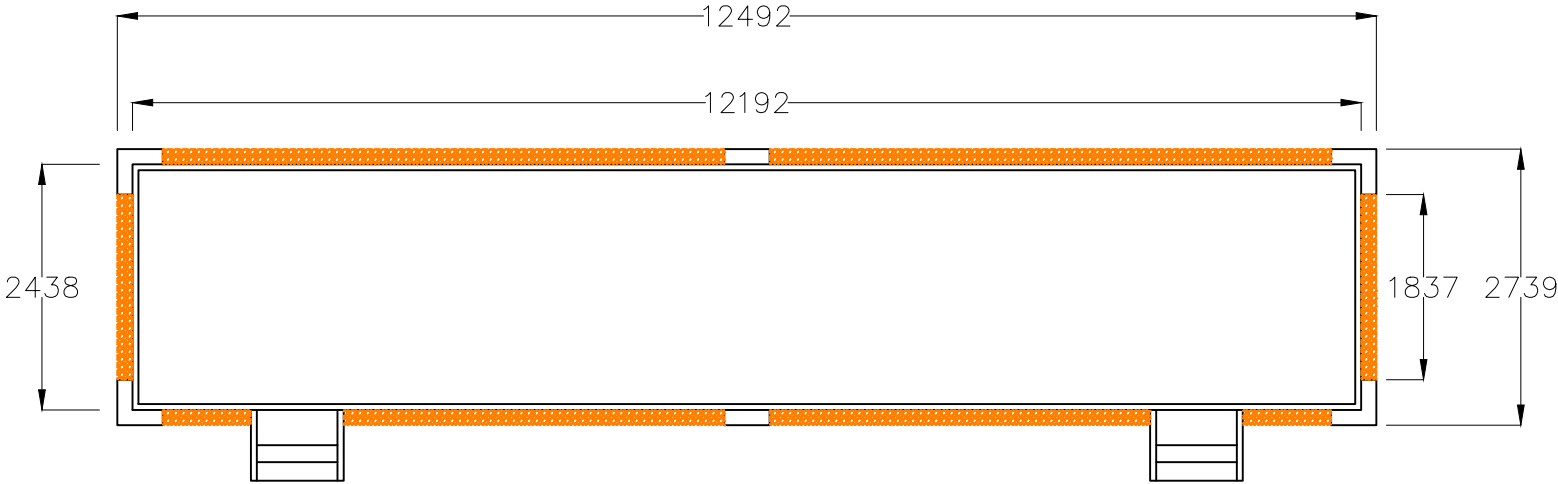


Inverter building
Front view

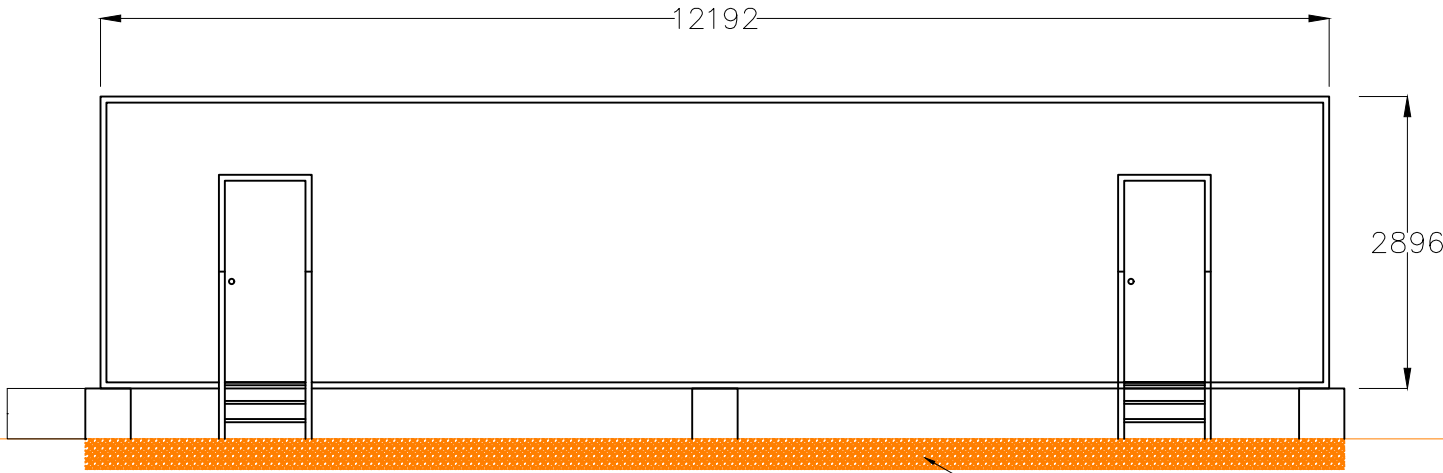

*To be raised 100mm above
1in1000 year flood levels

300mm
gravel base

Inverter building
Side view

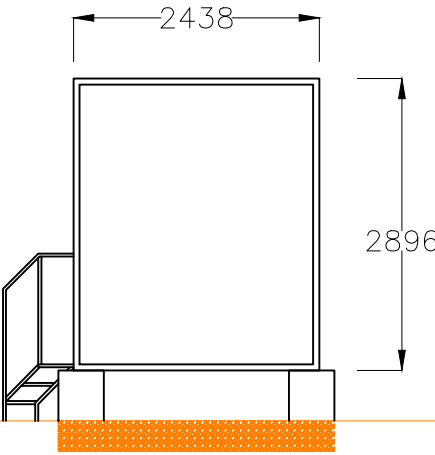

RWE

0344 8700 007
axis.co.uk



Client

RWE

Project

Glöyn Byw / Butterfly Solar Farm

Drawing Title

Typical Inverter Building

Scale

1:75 @A3

Date

September 2025

Status

--

Drawn

JD

Checked

LM

Dwg no

3456-01-06

Rev