



Scale 1:500@A3

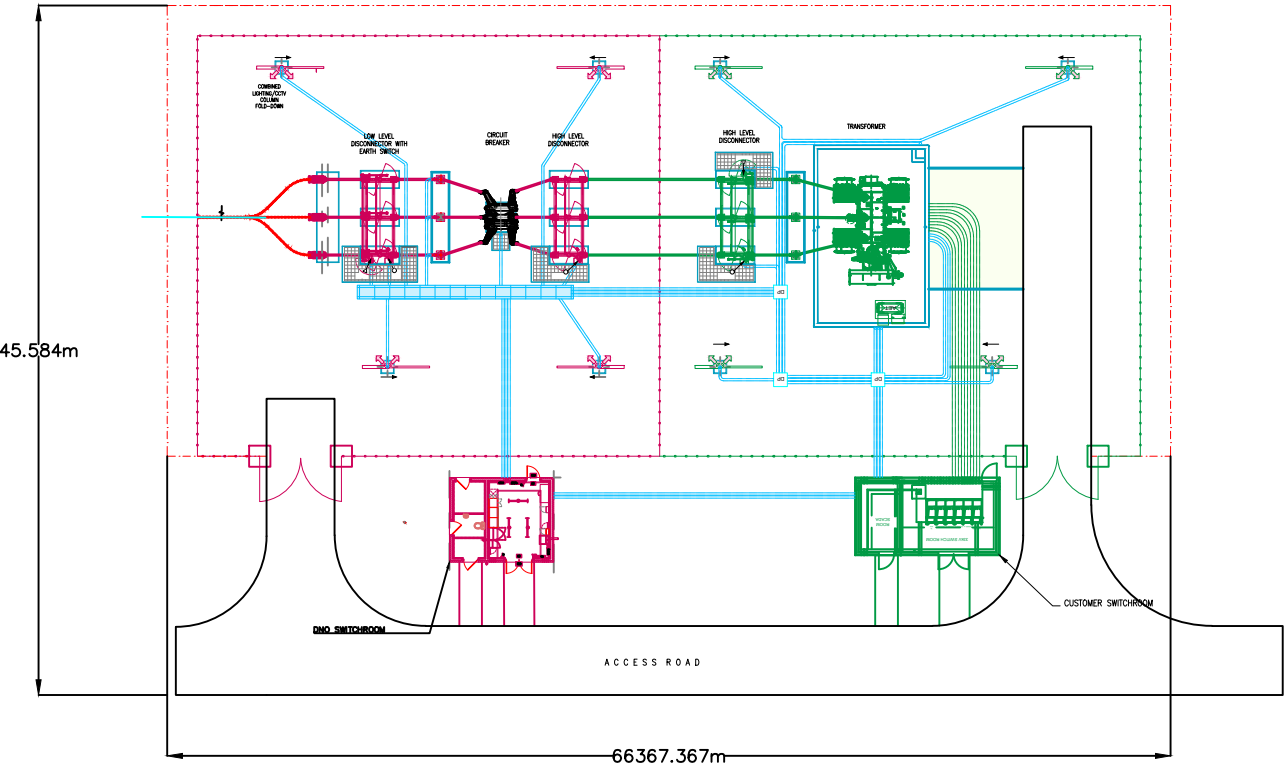

Scale 1:250@A3

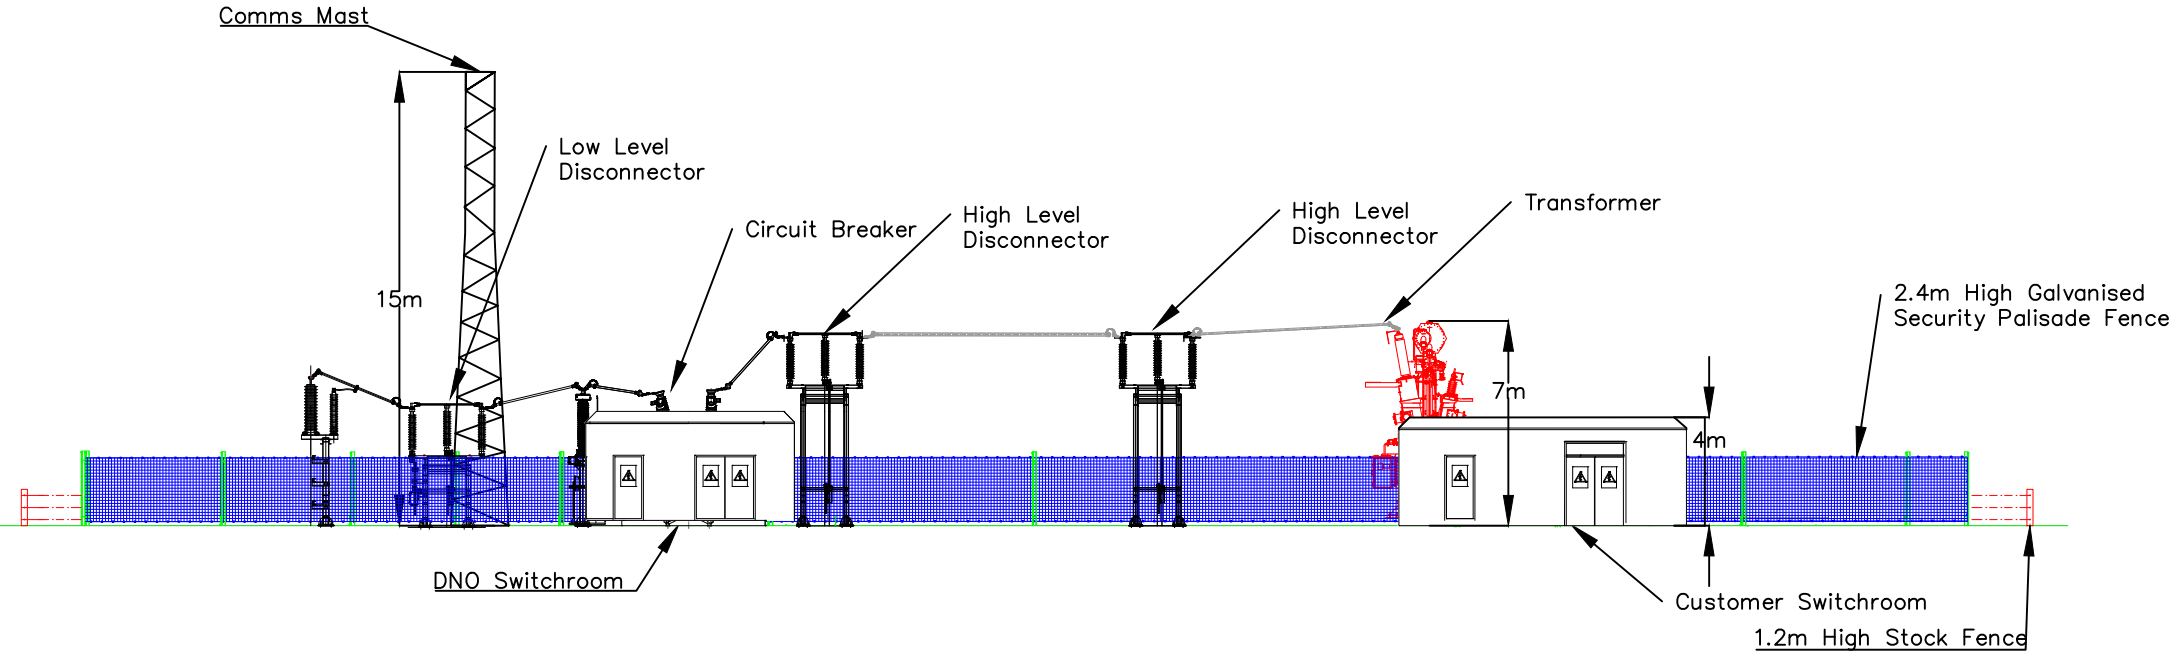

RWE

0344 8700 007  
axis.co.uk



Client

RWE

Project

Glöyn Byw / Butterfly Solar Farm

Drawing Title

Indicative Substation Compound  
Details

Scale

As Show

Date

September 2025

Status

--

Drawn

JD

Checked

LM

Dwg no

3456-01-14

Rev