


Project:
**Daer Wind Farm, South
Lanarkshire/Dumfries &
Galloway**

Title:
**Figure 3.1: Indicative Turbine
Specification**

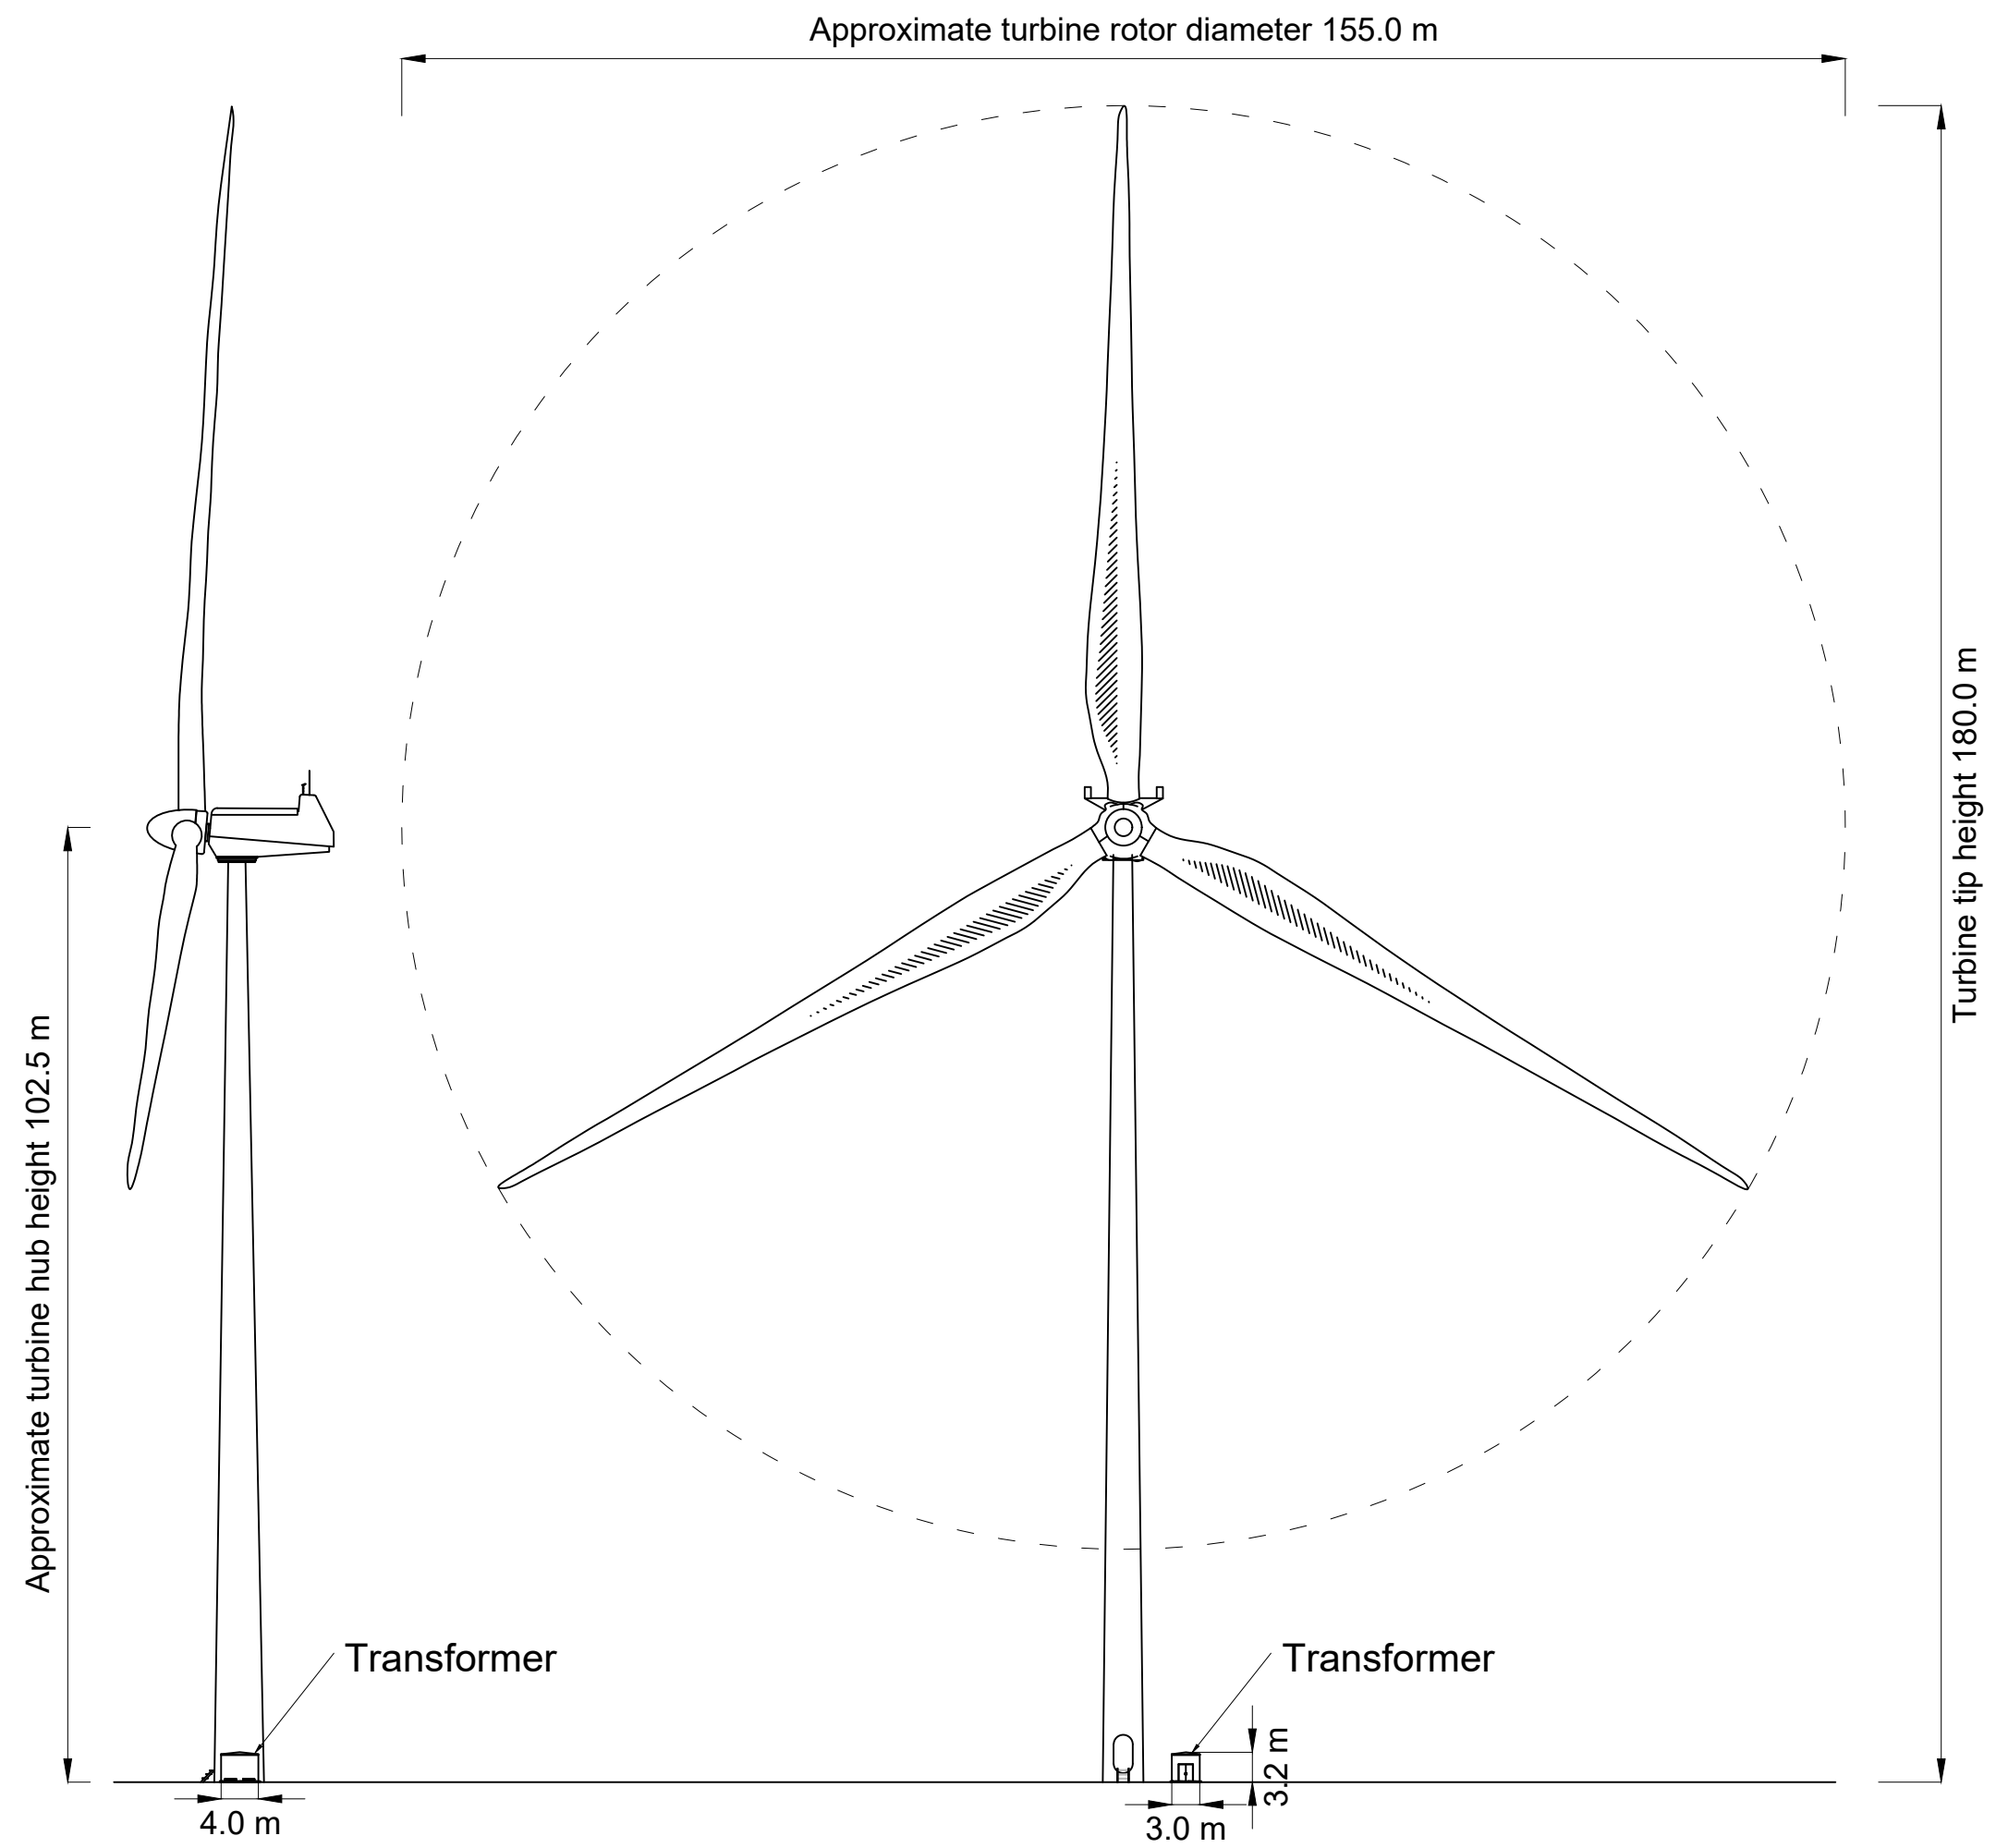

Scale: 1:750 @ A3
0 10 20 30 m

Date: 21-01-21 | Prepared by: IW | Checked by: GS
Ref: GB200492_D_012_A

Drawing by:
The Natural Power Consultants Limited.
The Green House
Forrest Estate, Dalry
Castle Douglas, DG7 3XS, UK
Tel: +44 (0) 1644 430008
Fax: +44 (0) 845 299 1236
Email: sayhello@naturalpower.com
www.naturalpower.com

