



Project:  
**Daer Wind Farm, South Lanarkshire/Dumfries & Galloway**

Title:  
**Figure 3.4: Indicative Substation, Control Building and Battery Storage Compound**


Drawing is for indicative purposes only.  
 Battery storage compound assumed to be housed in a clad shed measuring 45 m x 42 m.  
 Control building measuring 17 m x 11.5 m has been shown.  
 Final dimensions other than the external boundary, will be determined by detailed design.

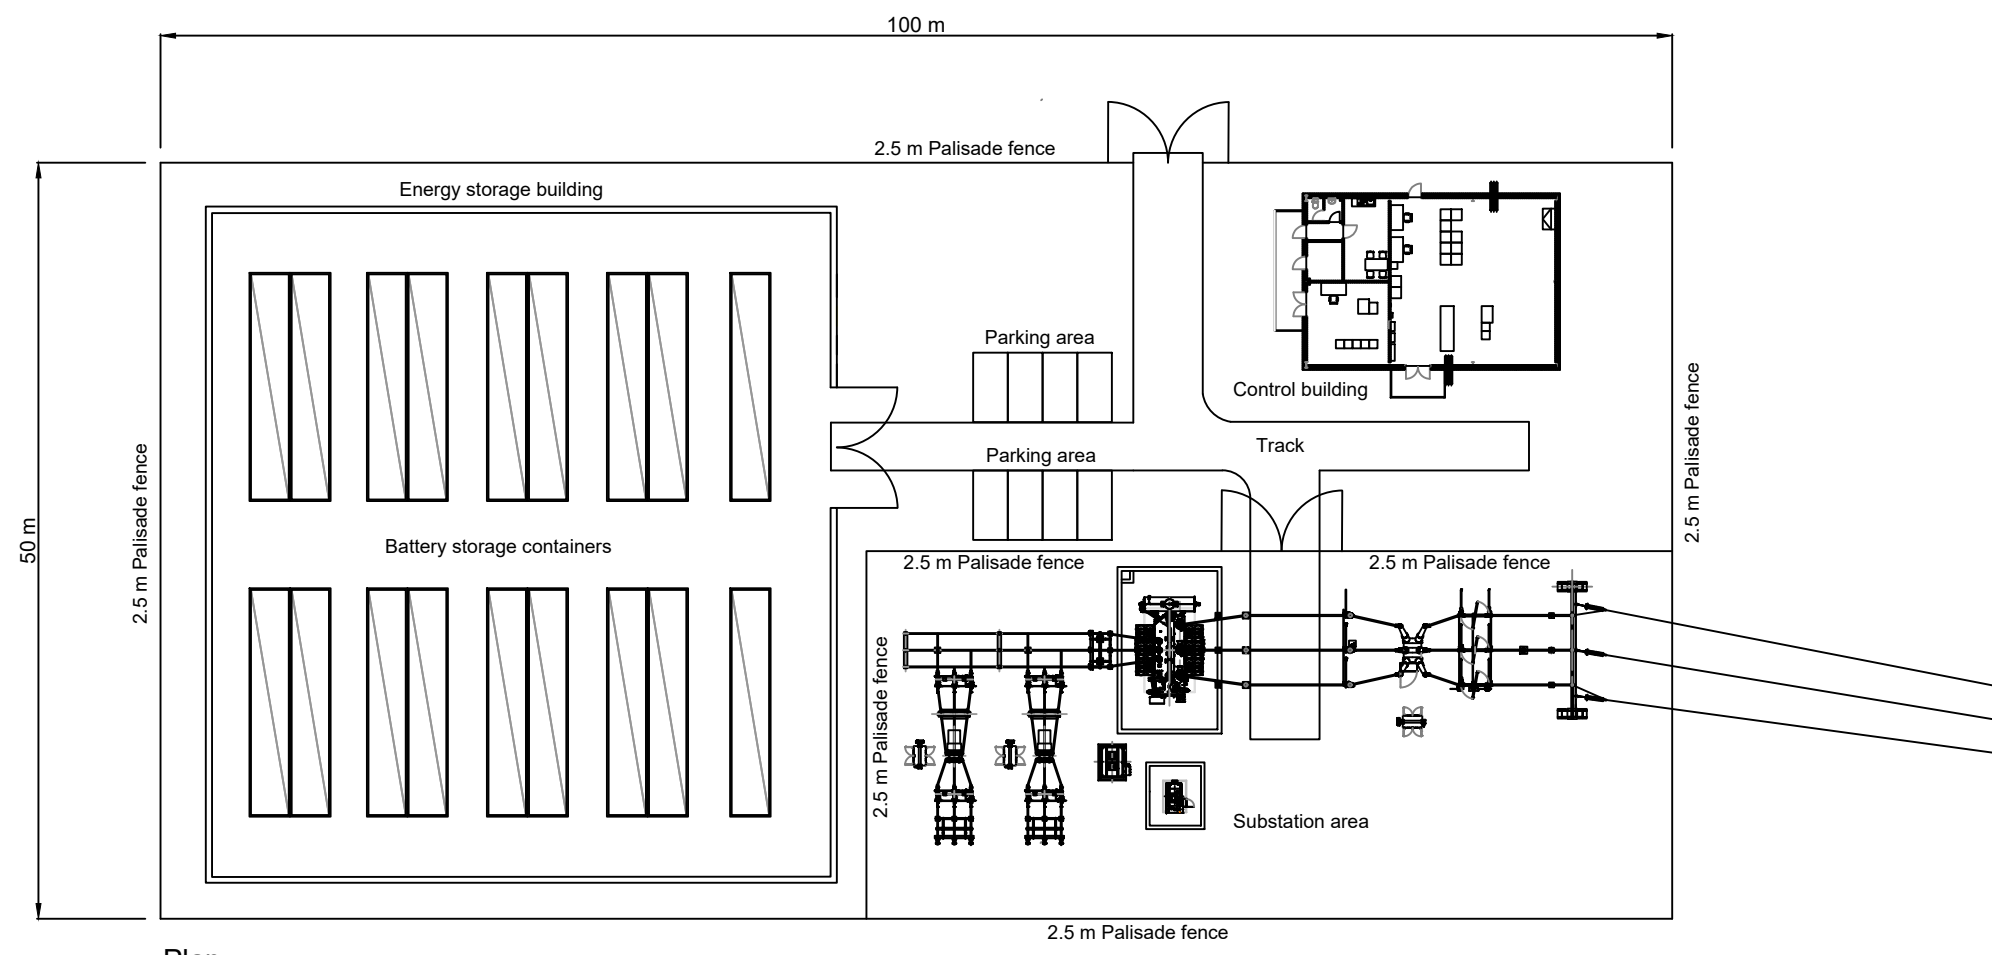

Plan

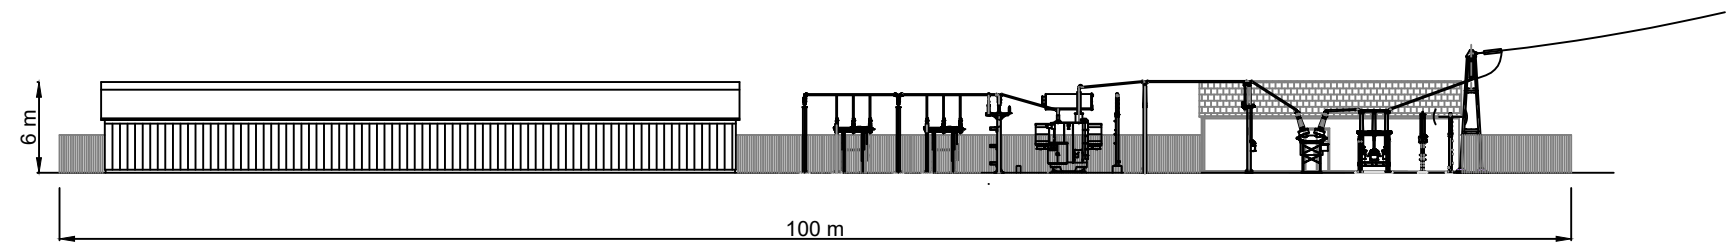

Long side elevation

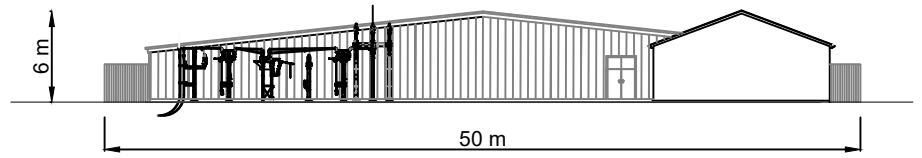

Short side elevation

Scale: 1:500 @ A3  
 0 10 20 m

Date: 27-01-21 Prepared by: IW Checked by: GS  
 Ref: GB200492\_D\_017\_A

Drawing by:  
 The Natural Power Consultants Limited.  
 The Green House  
 Forrest Estate, Dalry  
 Castle Douglas, DG7 3XS, UK  
 Tel: +44 (0) 1644 430008  
 Fax: +44 (0) 845 299 1236  
 Email: sayhello@naturalpower.com  
 www.naturalpower.com

