

Project:
**Daer Wind Farm,
 South Lanarkshire/
 Dumfries & Galloway**

Title:
**Figure 8.7: Potential GWDE &
 Contribution Zones (1 of 3)**

Key

- Site boundary
- Proposed turbine
- ▲ Proposed permanent anemometry mast
- Proposed crane pad
- Proposed permanent track
- Proposed temporary track
- Proposed access from public road
- Proposed borrow pit search area
- Proposed temporary construction compound
- Proposed substation, control building, energy storage & compound
- Watercourse with 100 m buffer
- GWDE search area
- GWDE contribution zone

GWDE Classification (SEPA LUPS 31)**

- High
- Moderate

**GWDE contribution zones shown for GWDE Clusters identified in Technical Appendix 8.4 GWDE Assessment, Table 8.3.

© Crown Copyright 2021. All rights reserved. Ordnance Survey Licence 0100031673.

Scale @ A3: 1:25,000
 Coordinate System: British National Grid

0 0.25 0.5 0.75 1 km


N

Date: 28-01-21	Prepared by: DH	Checked by: SW
Ref: GB200492_M_128_A	Layout: 070720_17t_A	

Drawing by:
 The Natural Power Consultants Limited
 The Green House
 Forrest Estate, Dalry
 Castle Douglas, DG7 3XS, UK
 Tel: +44 (0)1644 430008
 Fax: +44 (0)1645 299 1236
 Email: sayhello@naturalpower.com
 www.naturalpower.com



Notes: a) Information on this plan is directly reproduced from digital and other material from different sources. Minor discrepancies may therefore occur. Where further clarification is considered necessary, this is noted through the use of text boxes on the plan itself. b) For the avoidance of doubt and unless otherwise stated: 1. this plan should be used for identification purposes only, unless otherwise stated in accompanying documentation. 2. The Natural Power Consultants Limited accepts no responsibility for the accuracy of data supplied by third parties. 3. The Natural Power Consultants Limited accept no liability for any use which is made of this plan by a party other than its client. No third party who gains access to this plan shall have any claim against The Natural Power Consultants Limited in respect of its contents.

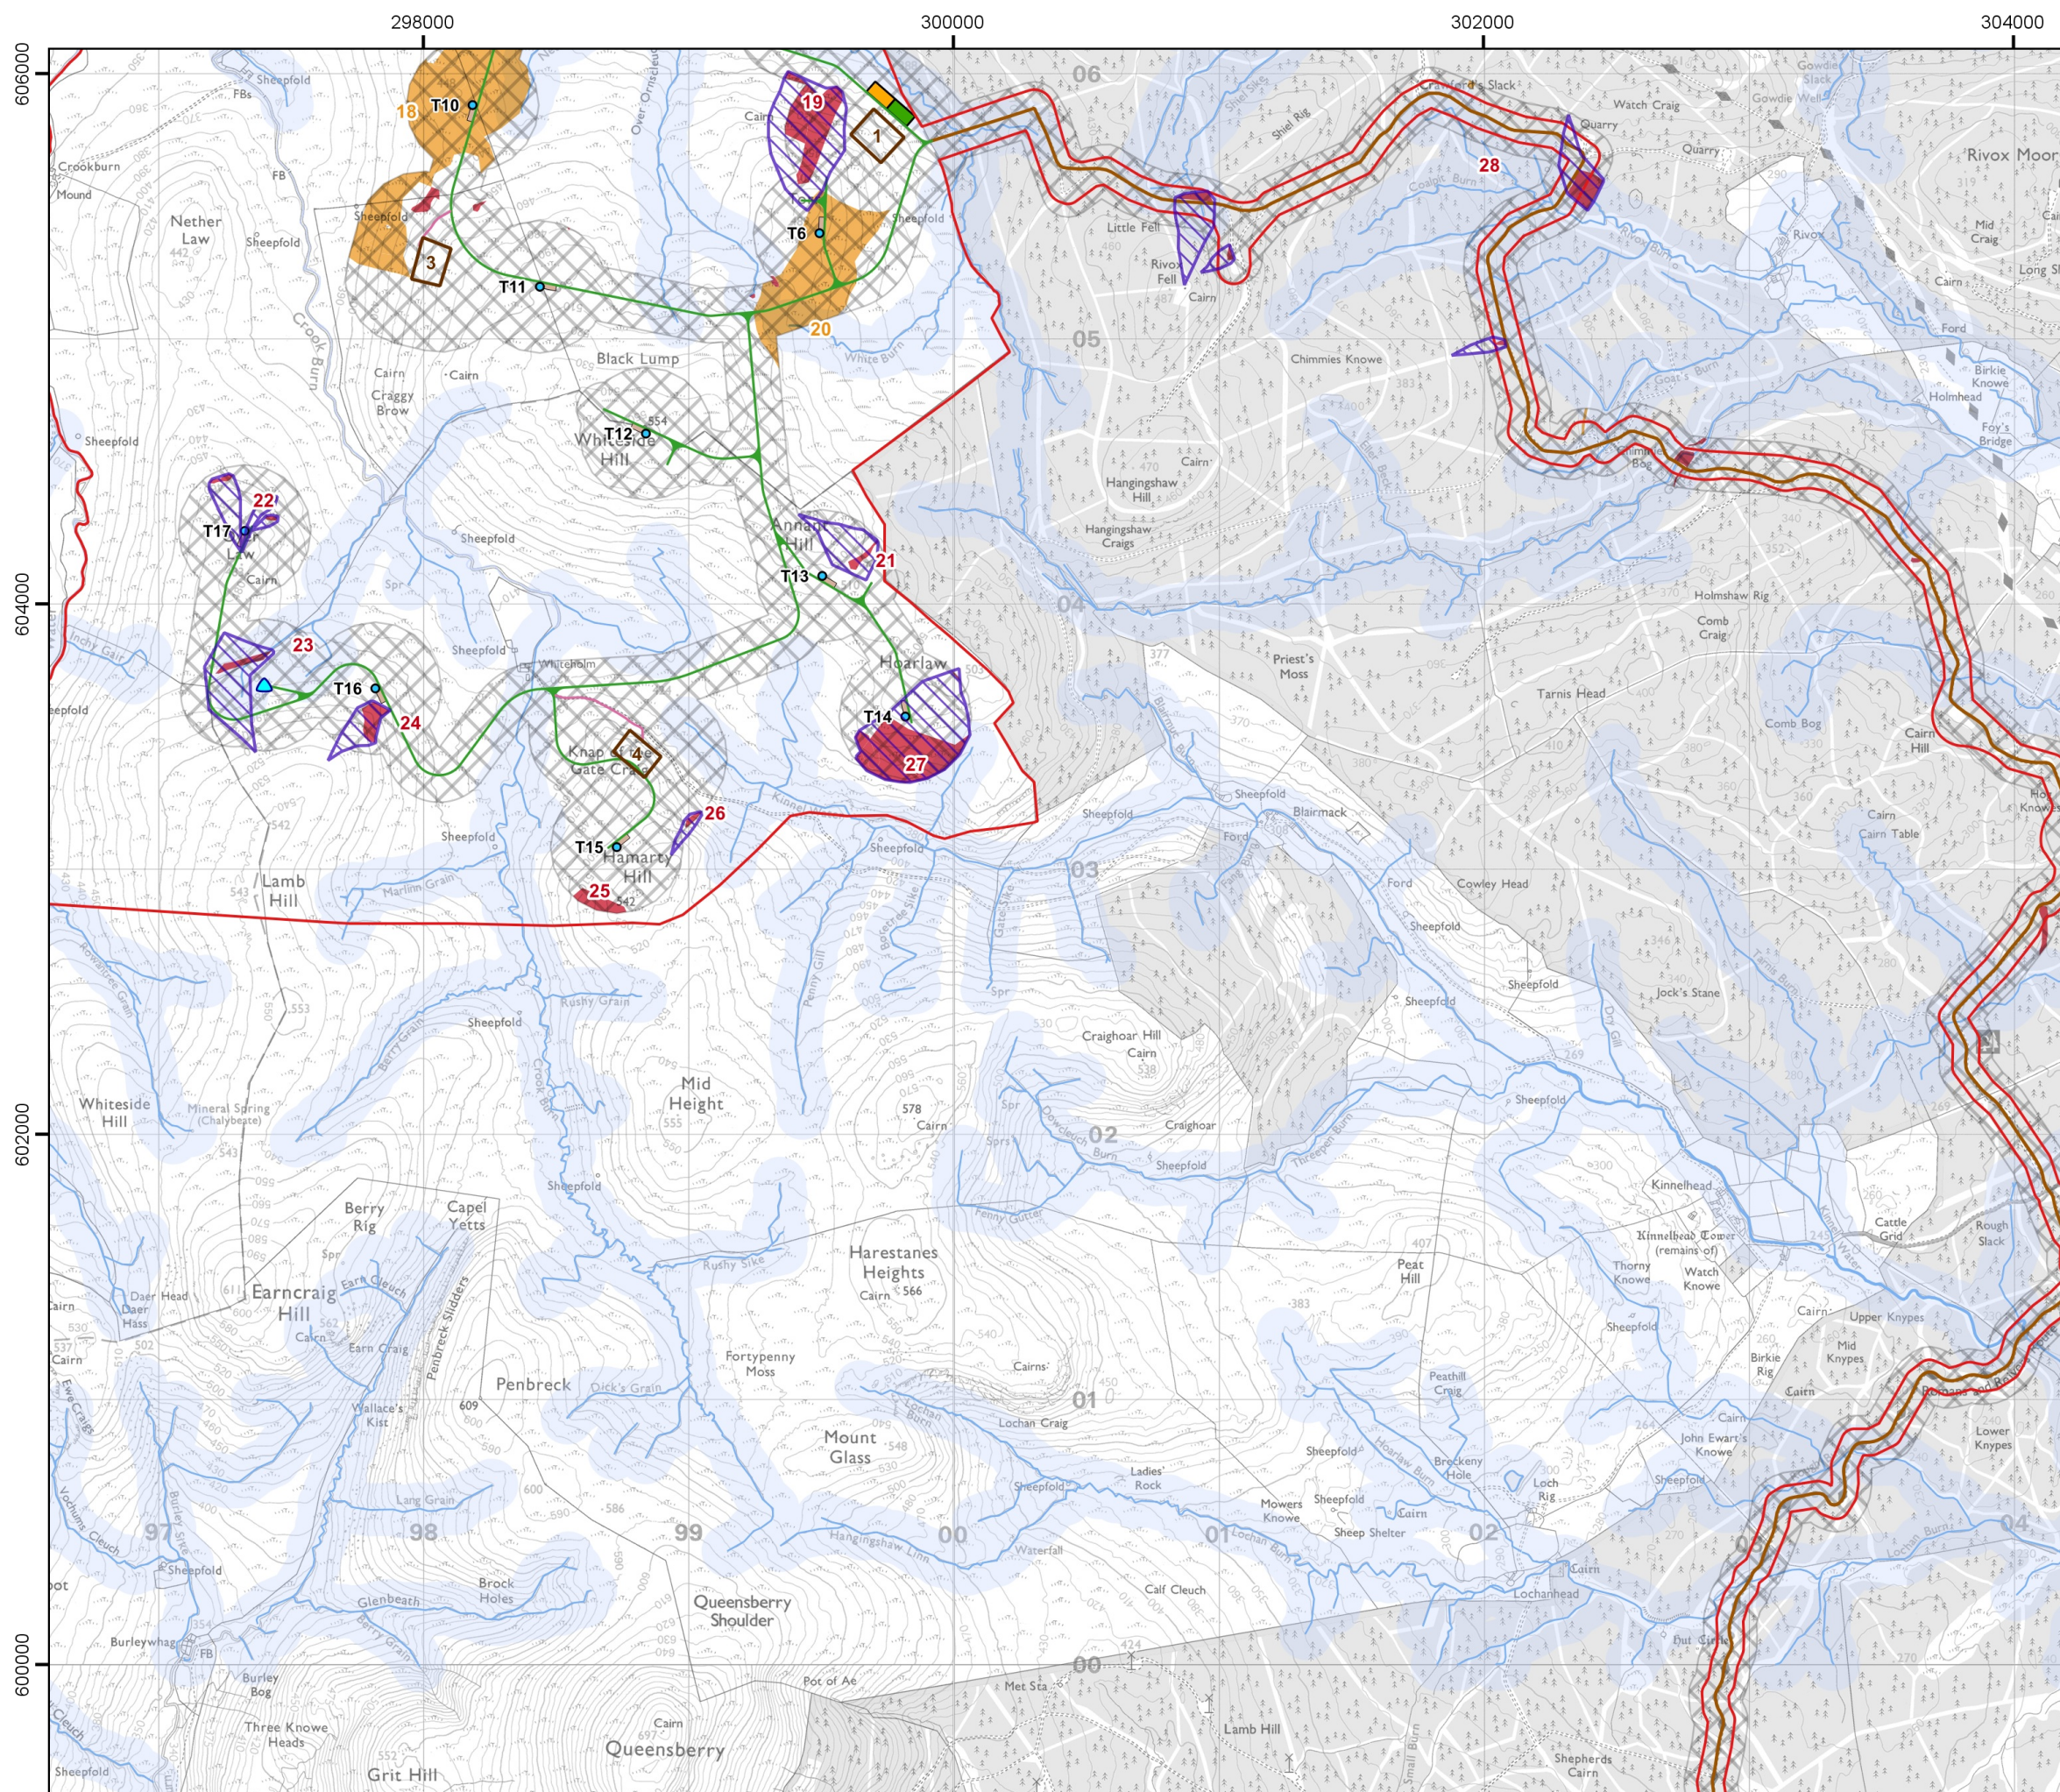

Project:
**Daer Wind Farm,
 South Lanarkshire/
 Dumfries & Galloway**

Title:
**Figure 8.7: Potential GWDE &
 Contribution Zones (2 of 3)**

Key

- Site boundary
- Proposed turbine
- ▲ Proposed permanent anemometry mast
- Proposed crane pad
- Proposed permanent track
- Proposed temporary track
- Proposed access from public road
- Proposed borrow pit search area
- Proposed temporary construction compound
- Proposed substation, control building, energy storage & compound
- Watercourse with 100 m buffer
- GWDE search area
- GWDE contribution zone

GWDE Classification (SEPA LUPS 31)**

- High
- Moderate

**GWDE contribution zones shown for GWDE Clusters identified in Technical Appendix 8.4 GWDE Assessment, Table 8.3.

© Crown Copyright 2021. All rights reserved. Ordnance Survey Licence 0100031673.

Scale @ A3: 1:25,000
 Coordinate System: British National Grid

0 0.25 0.5 0.75 1 km

Date: 28-01-21	Prepared by: DH	Checked by: SW
Ref: GB200492_M_128_A	Layout: 070720_17t_A	

Drawing by:
 The Natural Power Consultants Limited
 The Green House
 Forrest Estate, Dalry
 Castle Douglas, DG7 3XS, UK
 Tel: +44 (0)1644 430008
 Fax: +44 (0)845 299 1236
 Email: sayhello@naturalpower.com
 www.naturalpower.com



Notes: a) Information on this plan is directly reproduced from digital and other material from different sources. Minor discrepancies may therefore occur. Where further clarification is considered necessary, this is noted through the use of text boxes on the plan itself. b) For the avoidance of doubt and unless otherwise stated: 1. this plan should be used for identification purposes only, unless otherwise stated in accompanying documentation. 2. The Natural Power Consultants Limited accepts no responsibility for the accuracy of data supplied by third parties. 3. The Natural Power Consultants Limited accept no liability for any use which is made of this plan by a party other than its client. No third party who gains access to this plan shall have any claim against The Natural Power Consultants Limited in respect of its contents.

302000

304000

306000


308000

602000

600000

598000

960000

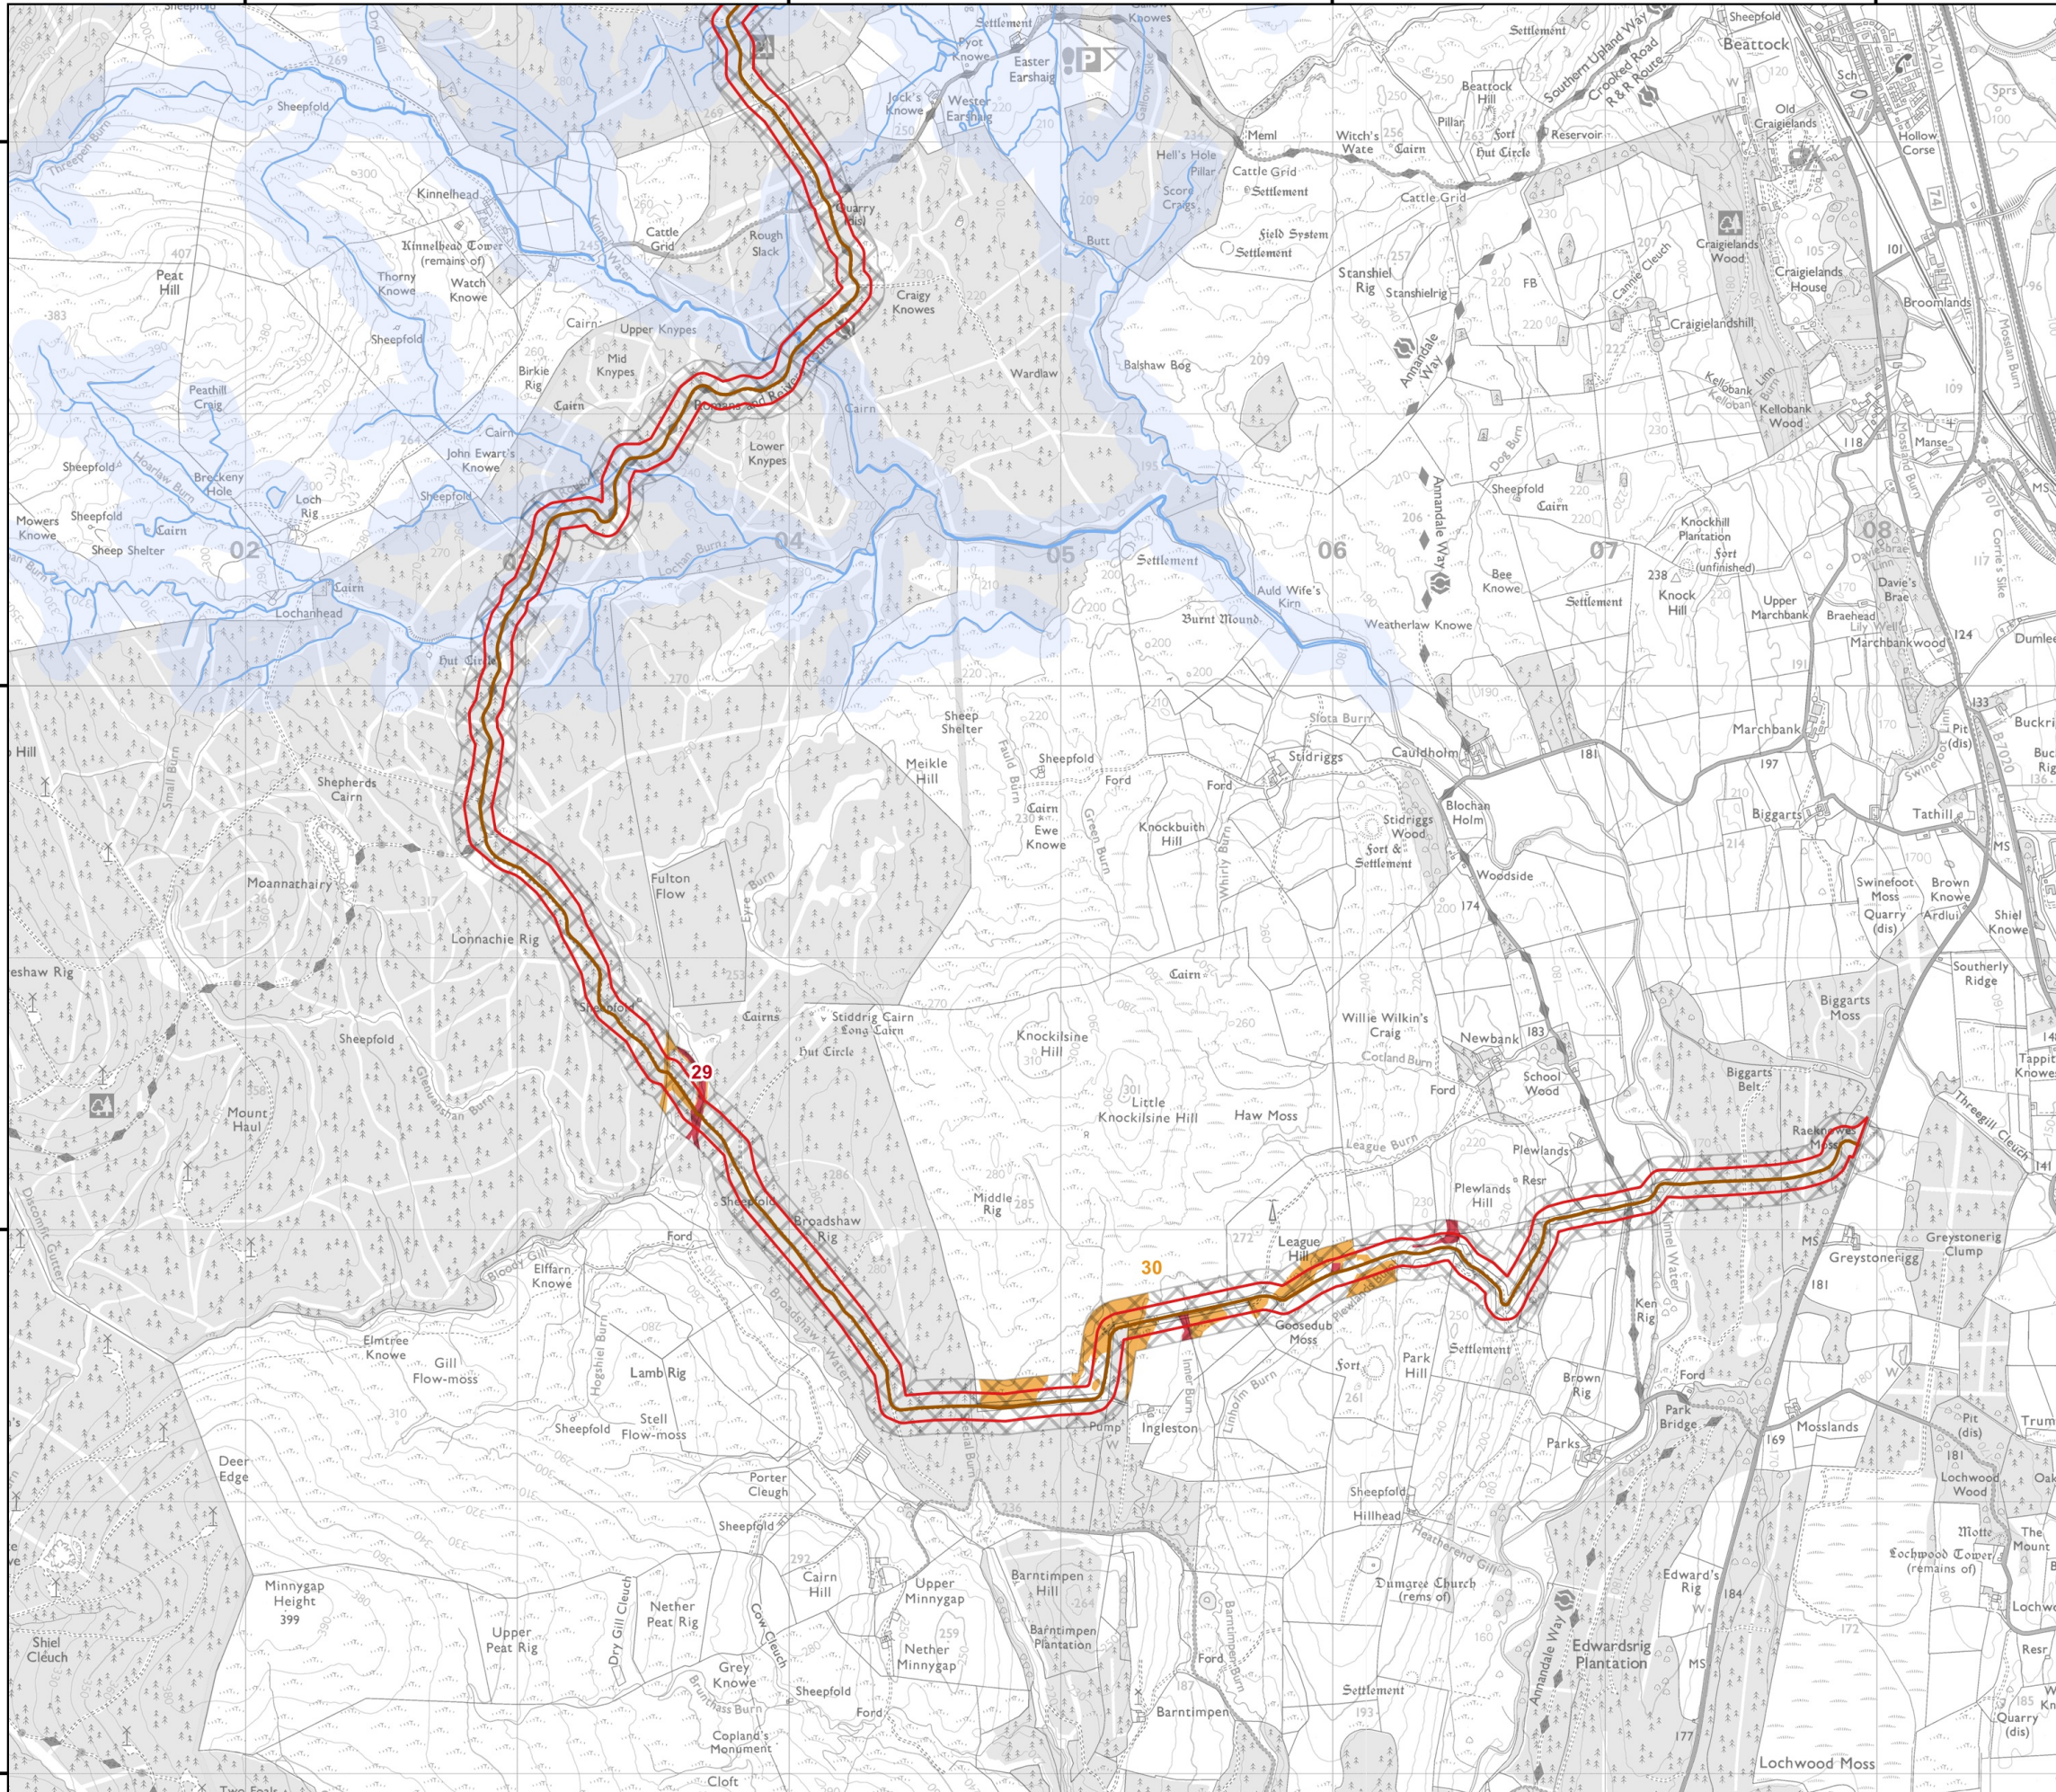

Project:
**Daer Wind Farm,
 South Lanarkshire/
 Dumfries & Galloway**

Title:
**Figure 8.7: Potential GWDE &
 Contribution Zones (3 of 3)**

Key

- Site boundary
- Proposed turbine
- ▲ Proposed permanent anemometry mast
- Proposed crane pad
- Proposed permanent track
- Proposed temporary track
- Proposed access from public road
- Proposed borrow pit search area
- Proposed temporary construction compound
- Proposed substation, control building, energy storage & compound
- Watercourse with 100 m buffer
- GWDE search area
- GWDE contribution zone

GWDE Classification (SEPA LUPS 31)**

- High
- Moderate

**GWDE contribution zones shown for GWDE Clusters identified in Technical Appendix 8.4 GWDE Assessment, Table 8.3.

© Crown Copyright 2021. All rights reserved. Ordnance Survey Licence 0100031673.

Scale @ A3: 1:25,000
 Coordinate System: British National Grid

0 0.25 0.5 0.75 1 km

Date: 28-01-21	Prepared by: DH	Checked by: SW
Ref: GB200492_M_128_A	Layout: 070720_17t_A	

Drawing by:
 The Natural Power Consultants Limited
 The Green House
 Forrest Estate, Dalry
 Castle Douglas, DG7 3XS, UK
 Tel: +44 (0)1644 430008
 Fax: +44 (0)1845 299 1236
 Email: sayhello@naturalpower.com
 www.naturalpower.com



Notes: a) Information on this plan is directly reproduced from digital and other material from different sources. Minor discrepancies may therefore occur. Where further clarification is considered necessary, this is noted through the use of text boxes on the plan itself. b) For the avoidance of doubt and unless otherwise stated: 1. this plan should be used for identification purposes only, unless otherwise stated in accompanying documentation. 2. The Natural Power Consultants Limited accepts no responsibility for the accuracy of data supplied by third parties. 3. The Natural Power Consultants Limited accept no liability for any use which is made of this plan by a party other than its client. No third party who gains access to this plan shall have any claim against The Natural Power Consultants Limited in respect of its contents.