



W:\GWM\DATA\PROJECT\38388 Enoch Hill Extension Wind Farm Surveys\DO40 Design\ACAD\852398-WSPE-FG-C-00011\_P01.5.dwg Originator: ADAM.GUY

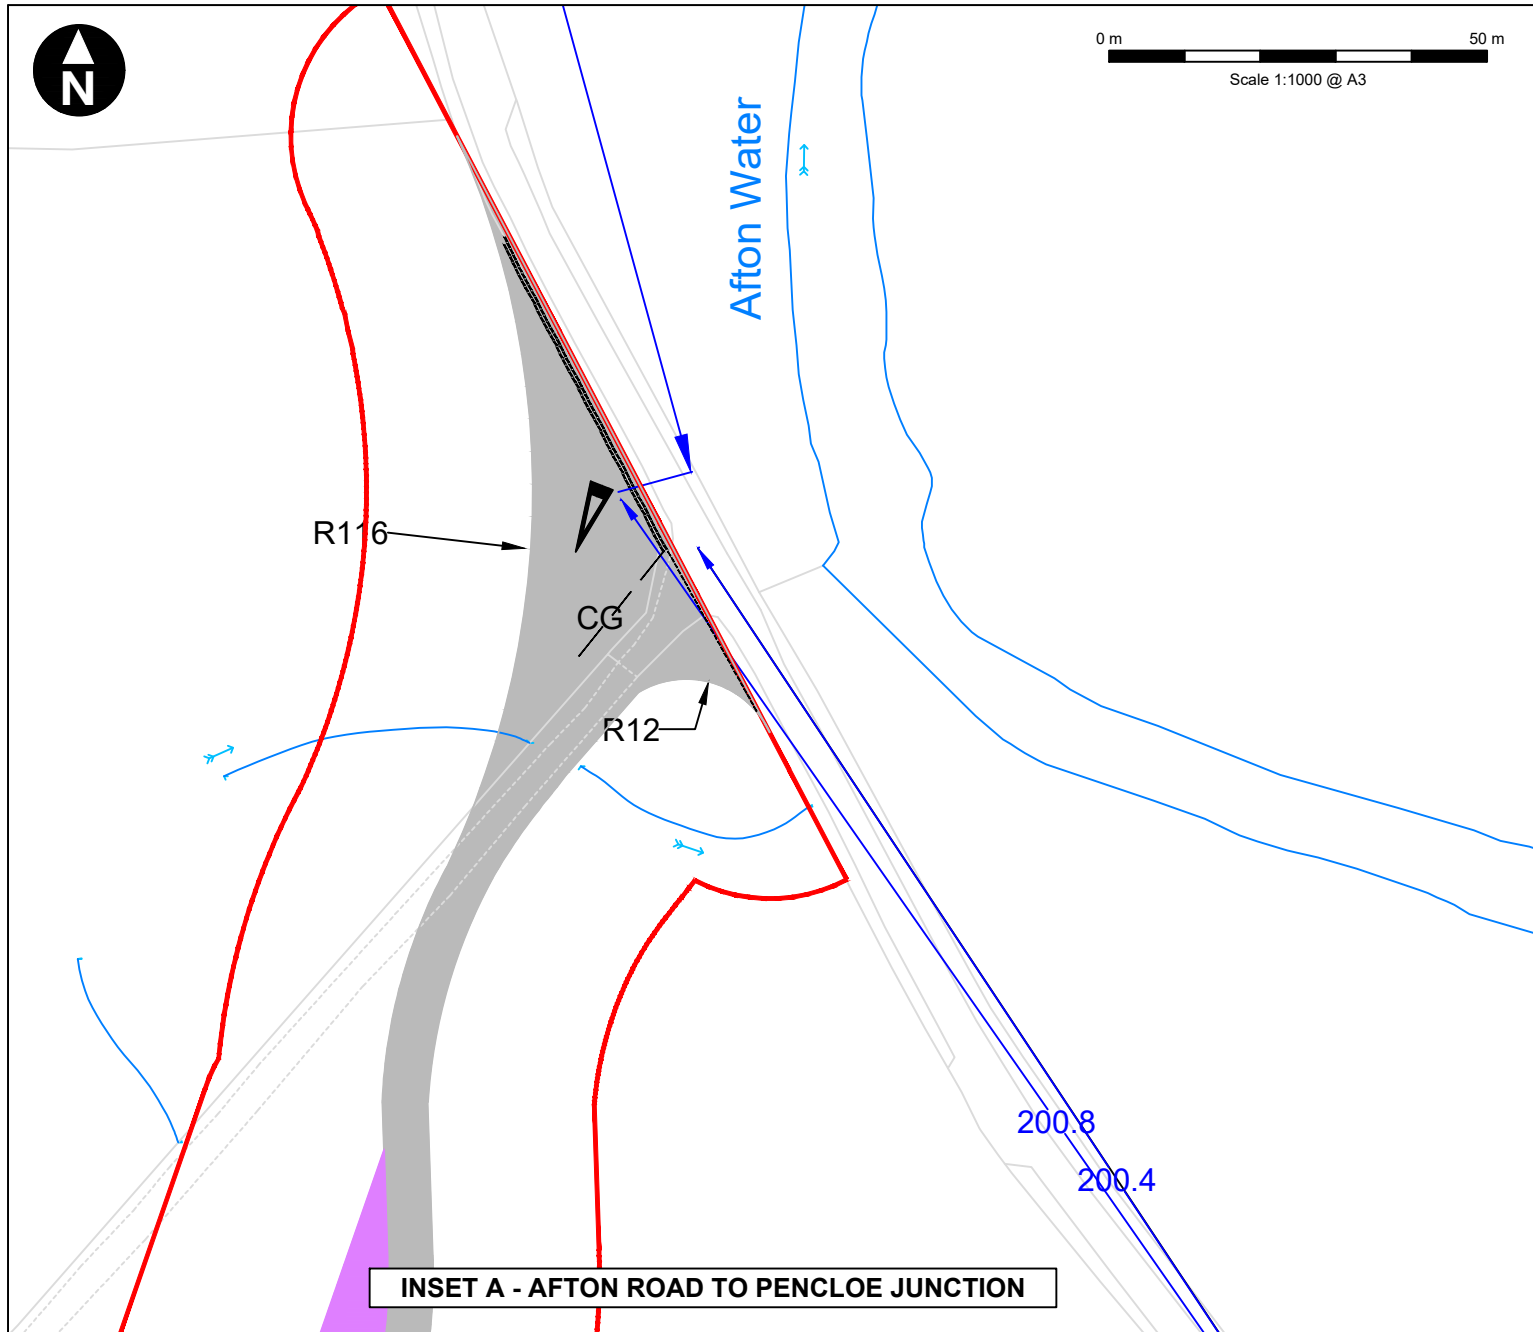

INSET A - AFTON ROAD TO PENCLOE JUNCTION

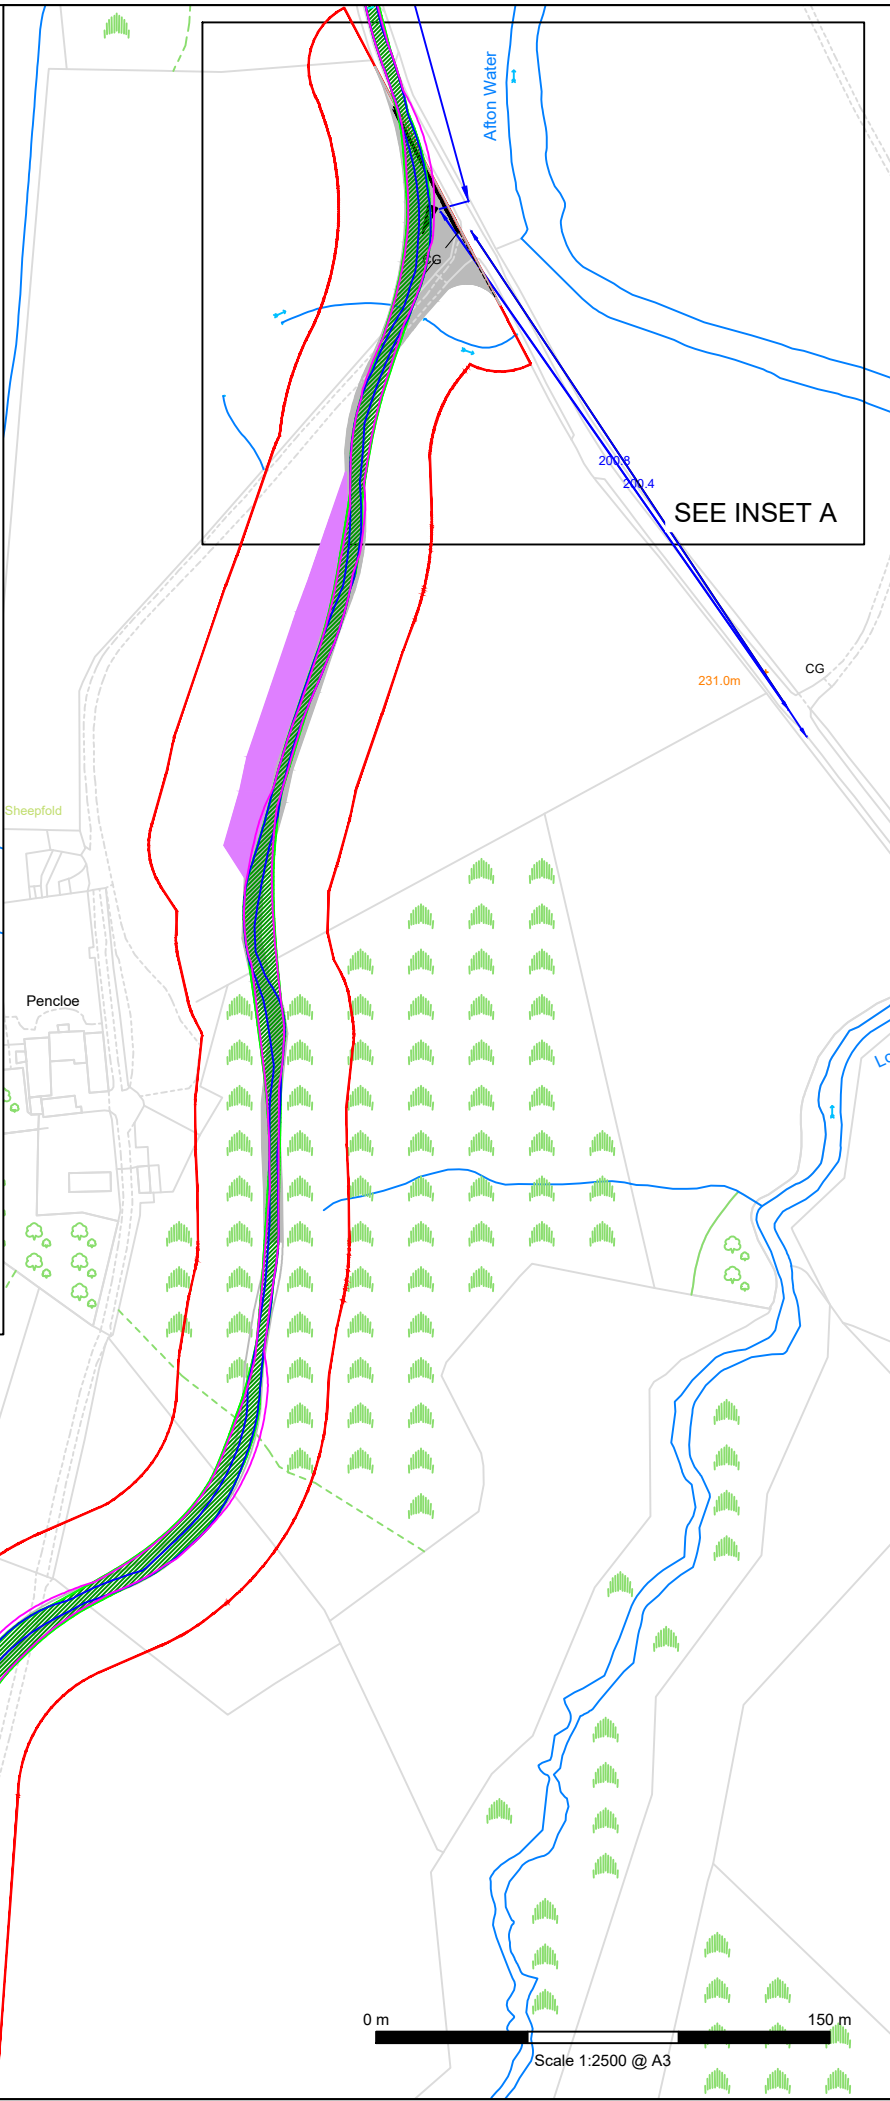

- Key
- Vehicle Wheel Track
  - Vehicle Load Extent (Blade)
  - Vehicle Body
  - Visibility Splay length (metres)
  - Required Stopping Sight Distance SSD from Manual for Streets 2 (MfS2) clause 10.1.5 shown below
  - Pencloe Access Track boundary
  - Layby for temporary turbine delivery storage

Client

**RWE**

Enoch Hill 2 Wind Farm  
Environmental Impact Assessment Report

Figure 3.12  
Upgraded junction general arrangement

August 2023

