




W:\GWMIDATA\PROJECT\38388 Enoch Hill Extension Wind Farm Surveys\ID040 Design\ACAD\852398-WSPE-FG-C-00003_P01.5.dwg Originator: GWENDA.PANNU

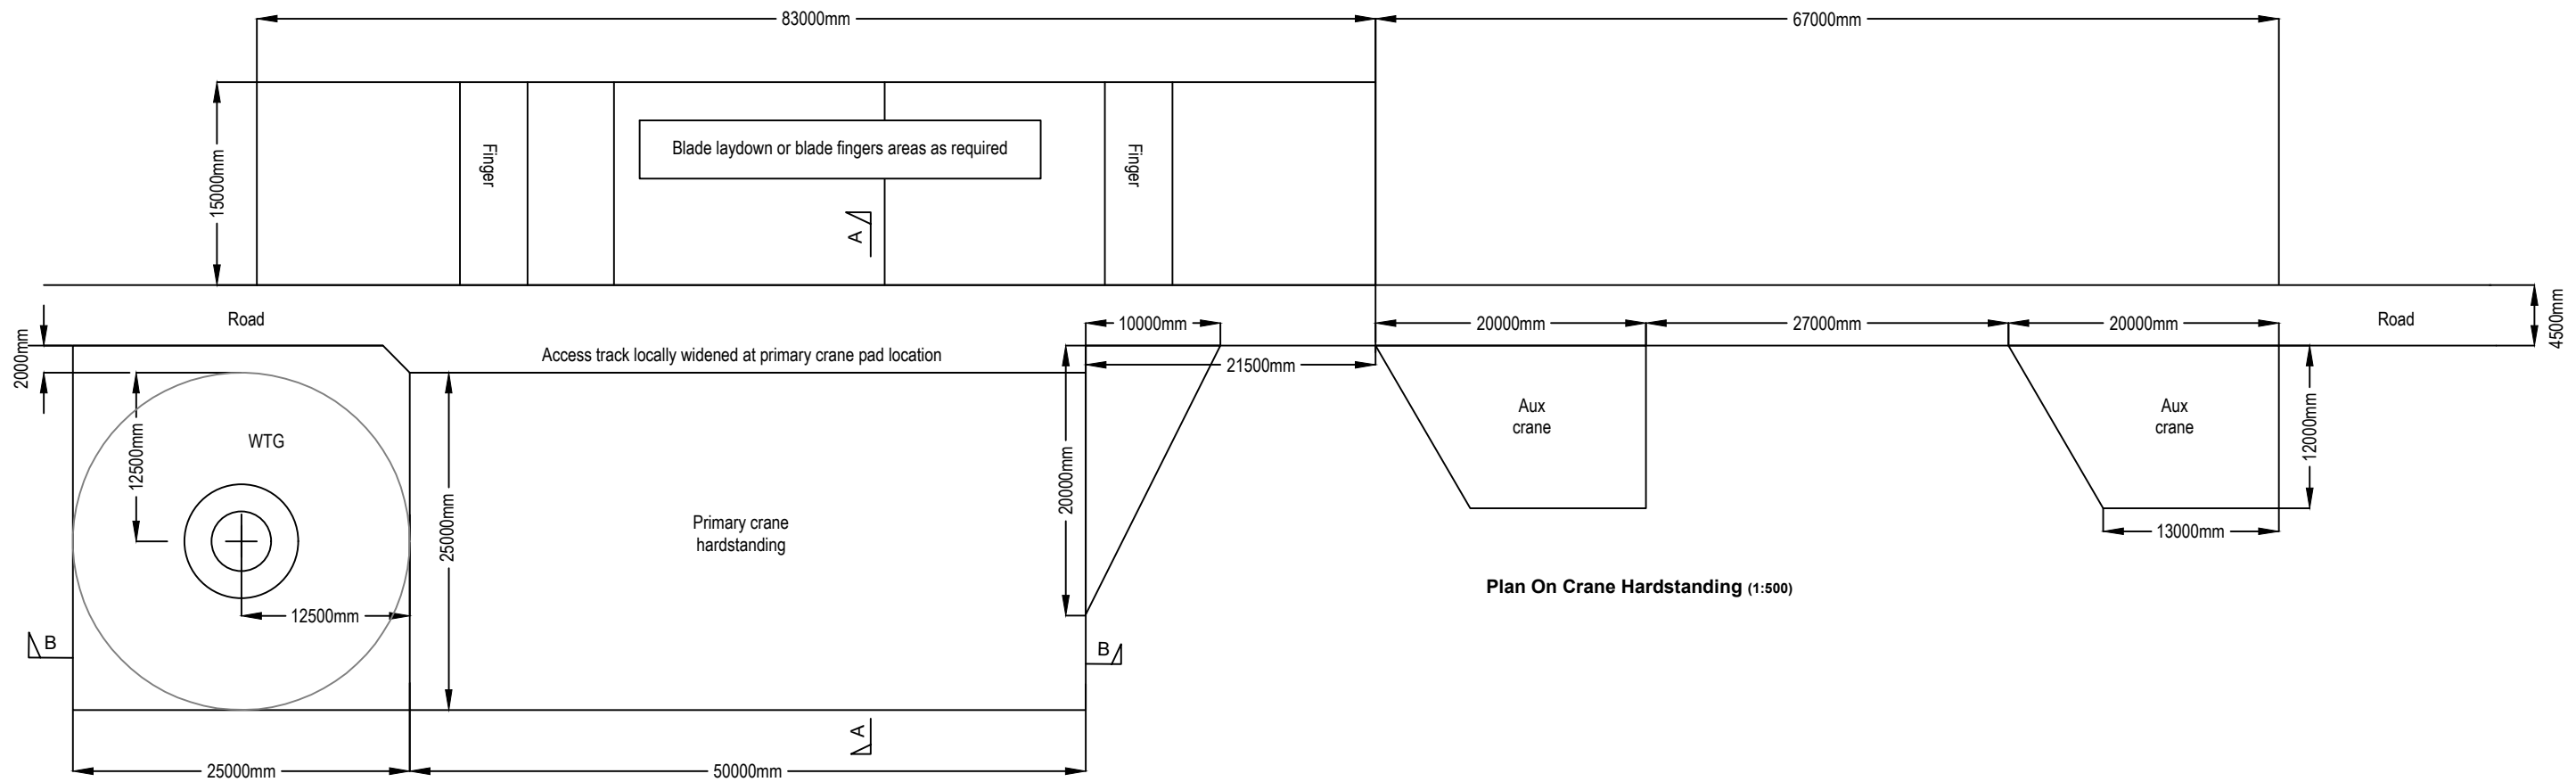

Plan On Crane Hardstanding (1:500)

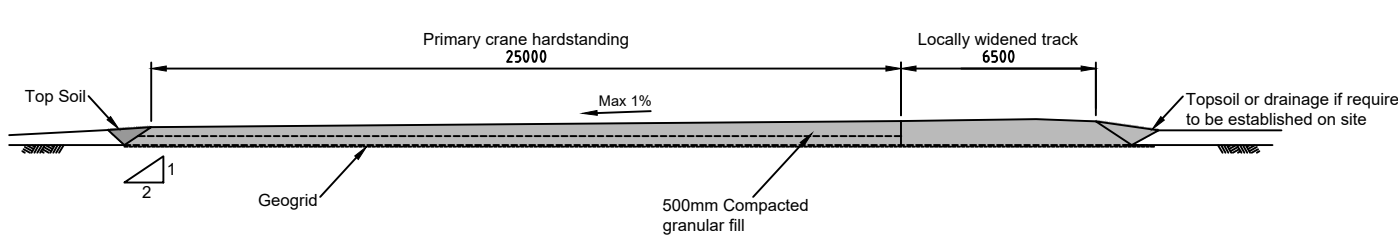

**A - A
Typical Cross Section (1:200)**

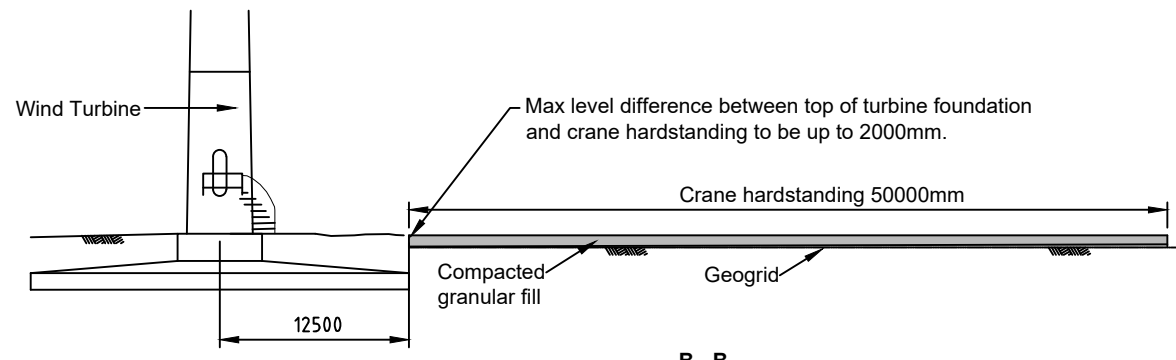

**B - B
Typical Cross Section (1:500)**

- Notes:
1. All dimensions are in millimetres.
 2. Drainage to be established on site.
 3. Lateral slope drainage strategy used will depend on site specific factors e.g. type of crane used.

Client

RWE

Enoch Hill 2 Wind Farm
Environmental Impact Assessment Report

**Figure 3.4
Typical crane hardstanding**

Scales as shown

July 2023

