




- Notes:
1. All dimensions are in millimetres unless otherwise stated.
  2. Track width based on:
    - minimum advised width of up to 6m for turbine delivery.
    - single track road with passing places at suitable locations.
  3. Maximum track width is 12-14m.
  4. Reflective marker posts to be located as required.
  5. Drainage to be established on-site.

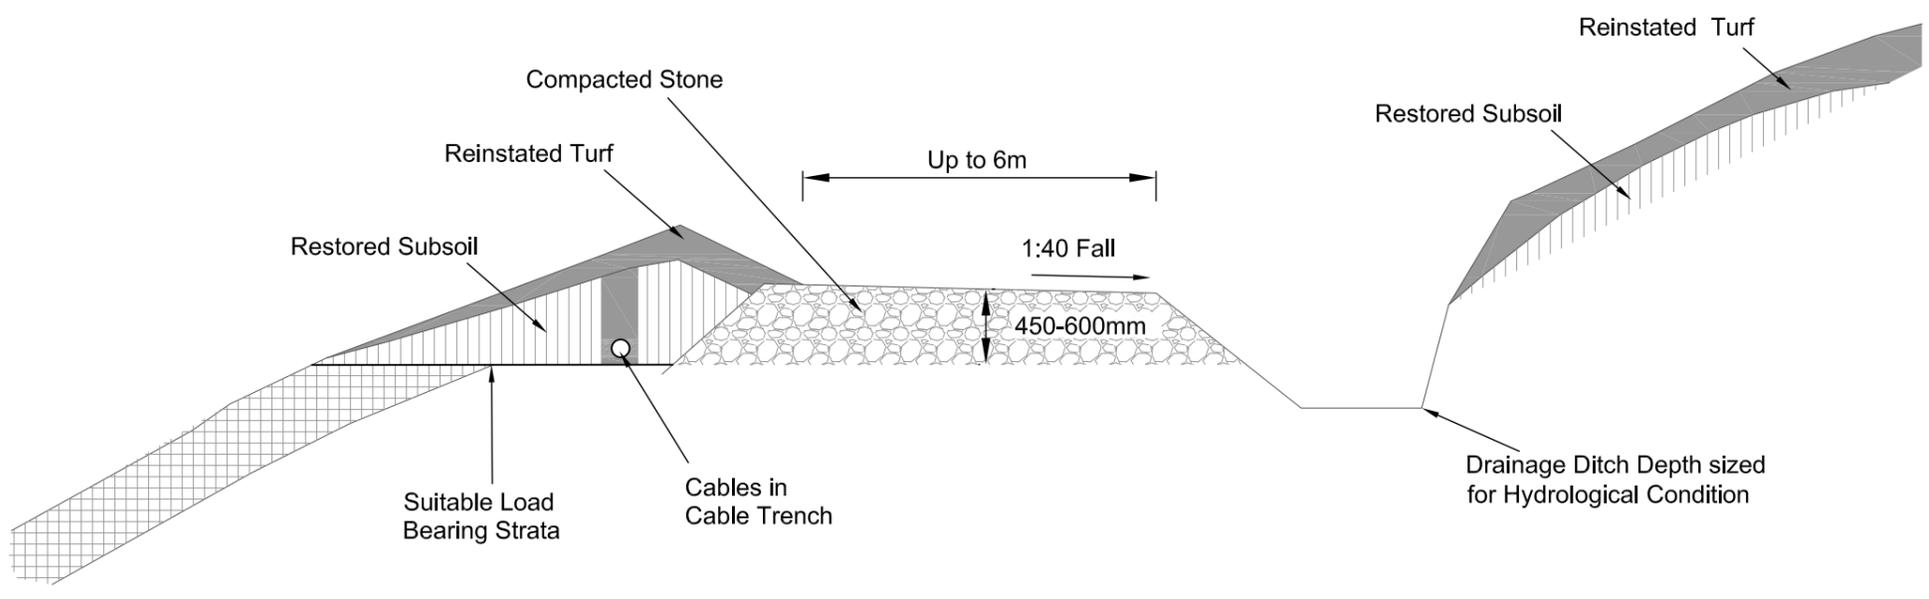


**A) Typical Section Through Cut Road Excavated on Slope**  
(1:100 @ A3)

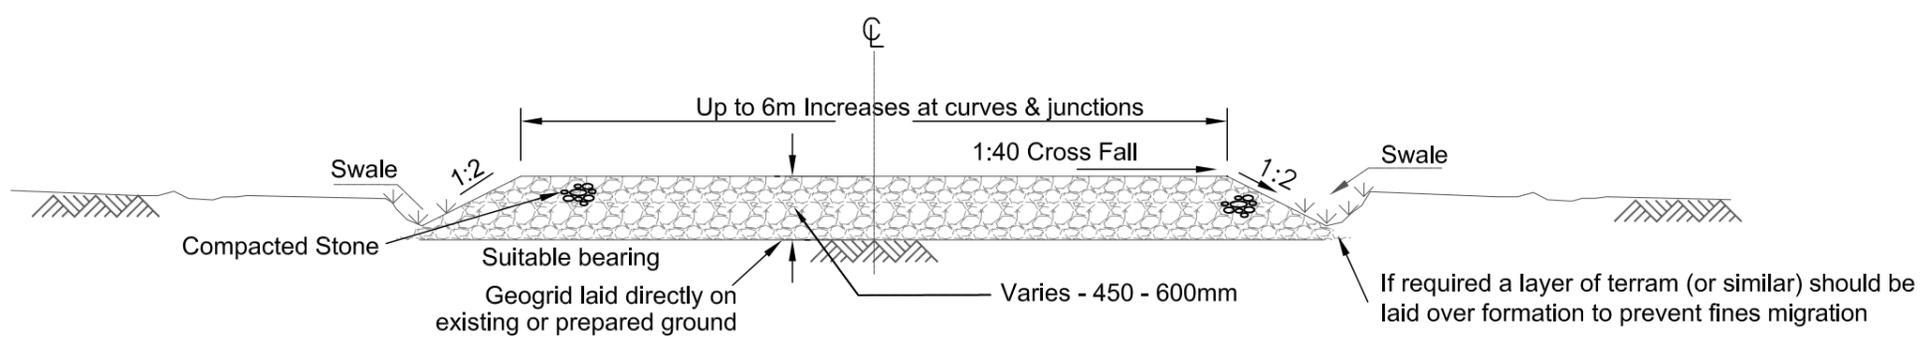

**B) Excavated Proposed New Track Construction on Rock**  
(1:50 @ A3)

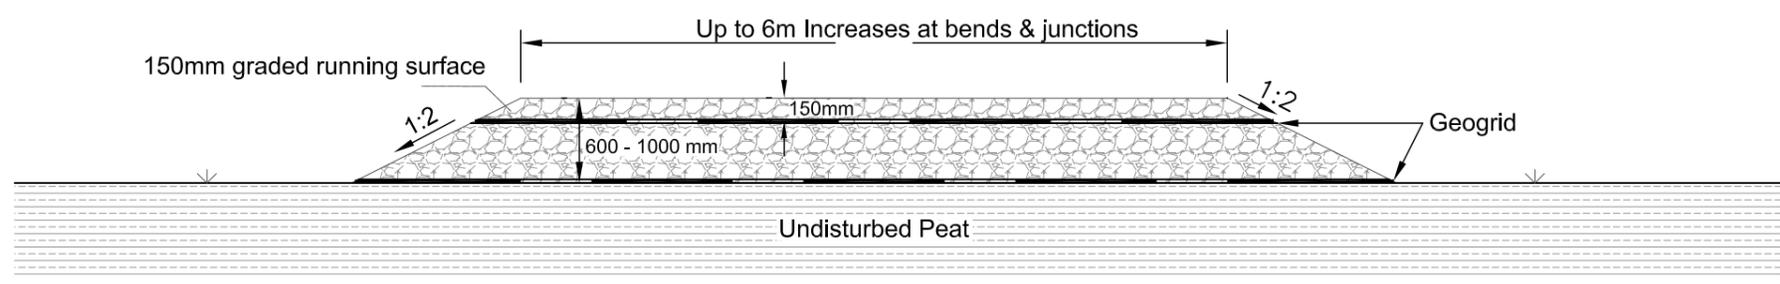

**C) Floating Track Construction**  
(1:50 @ A3)

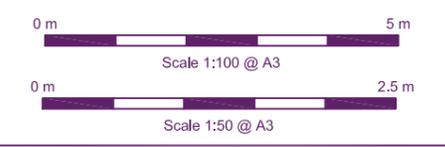

Client

Enoch Hill Wind Farm  
Further Environmental  
Information



**Figure 4.2**  
Typical road construction