


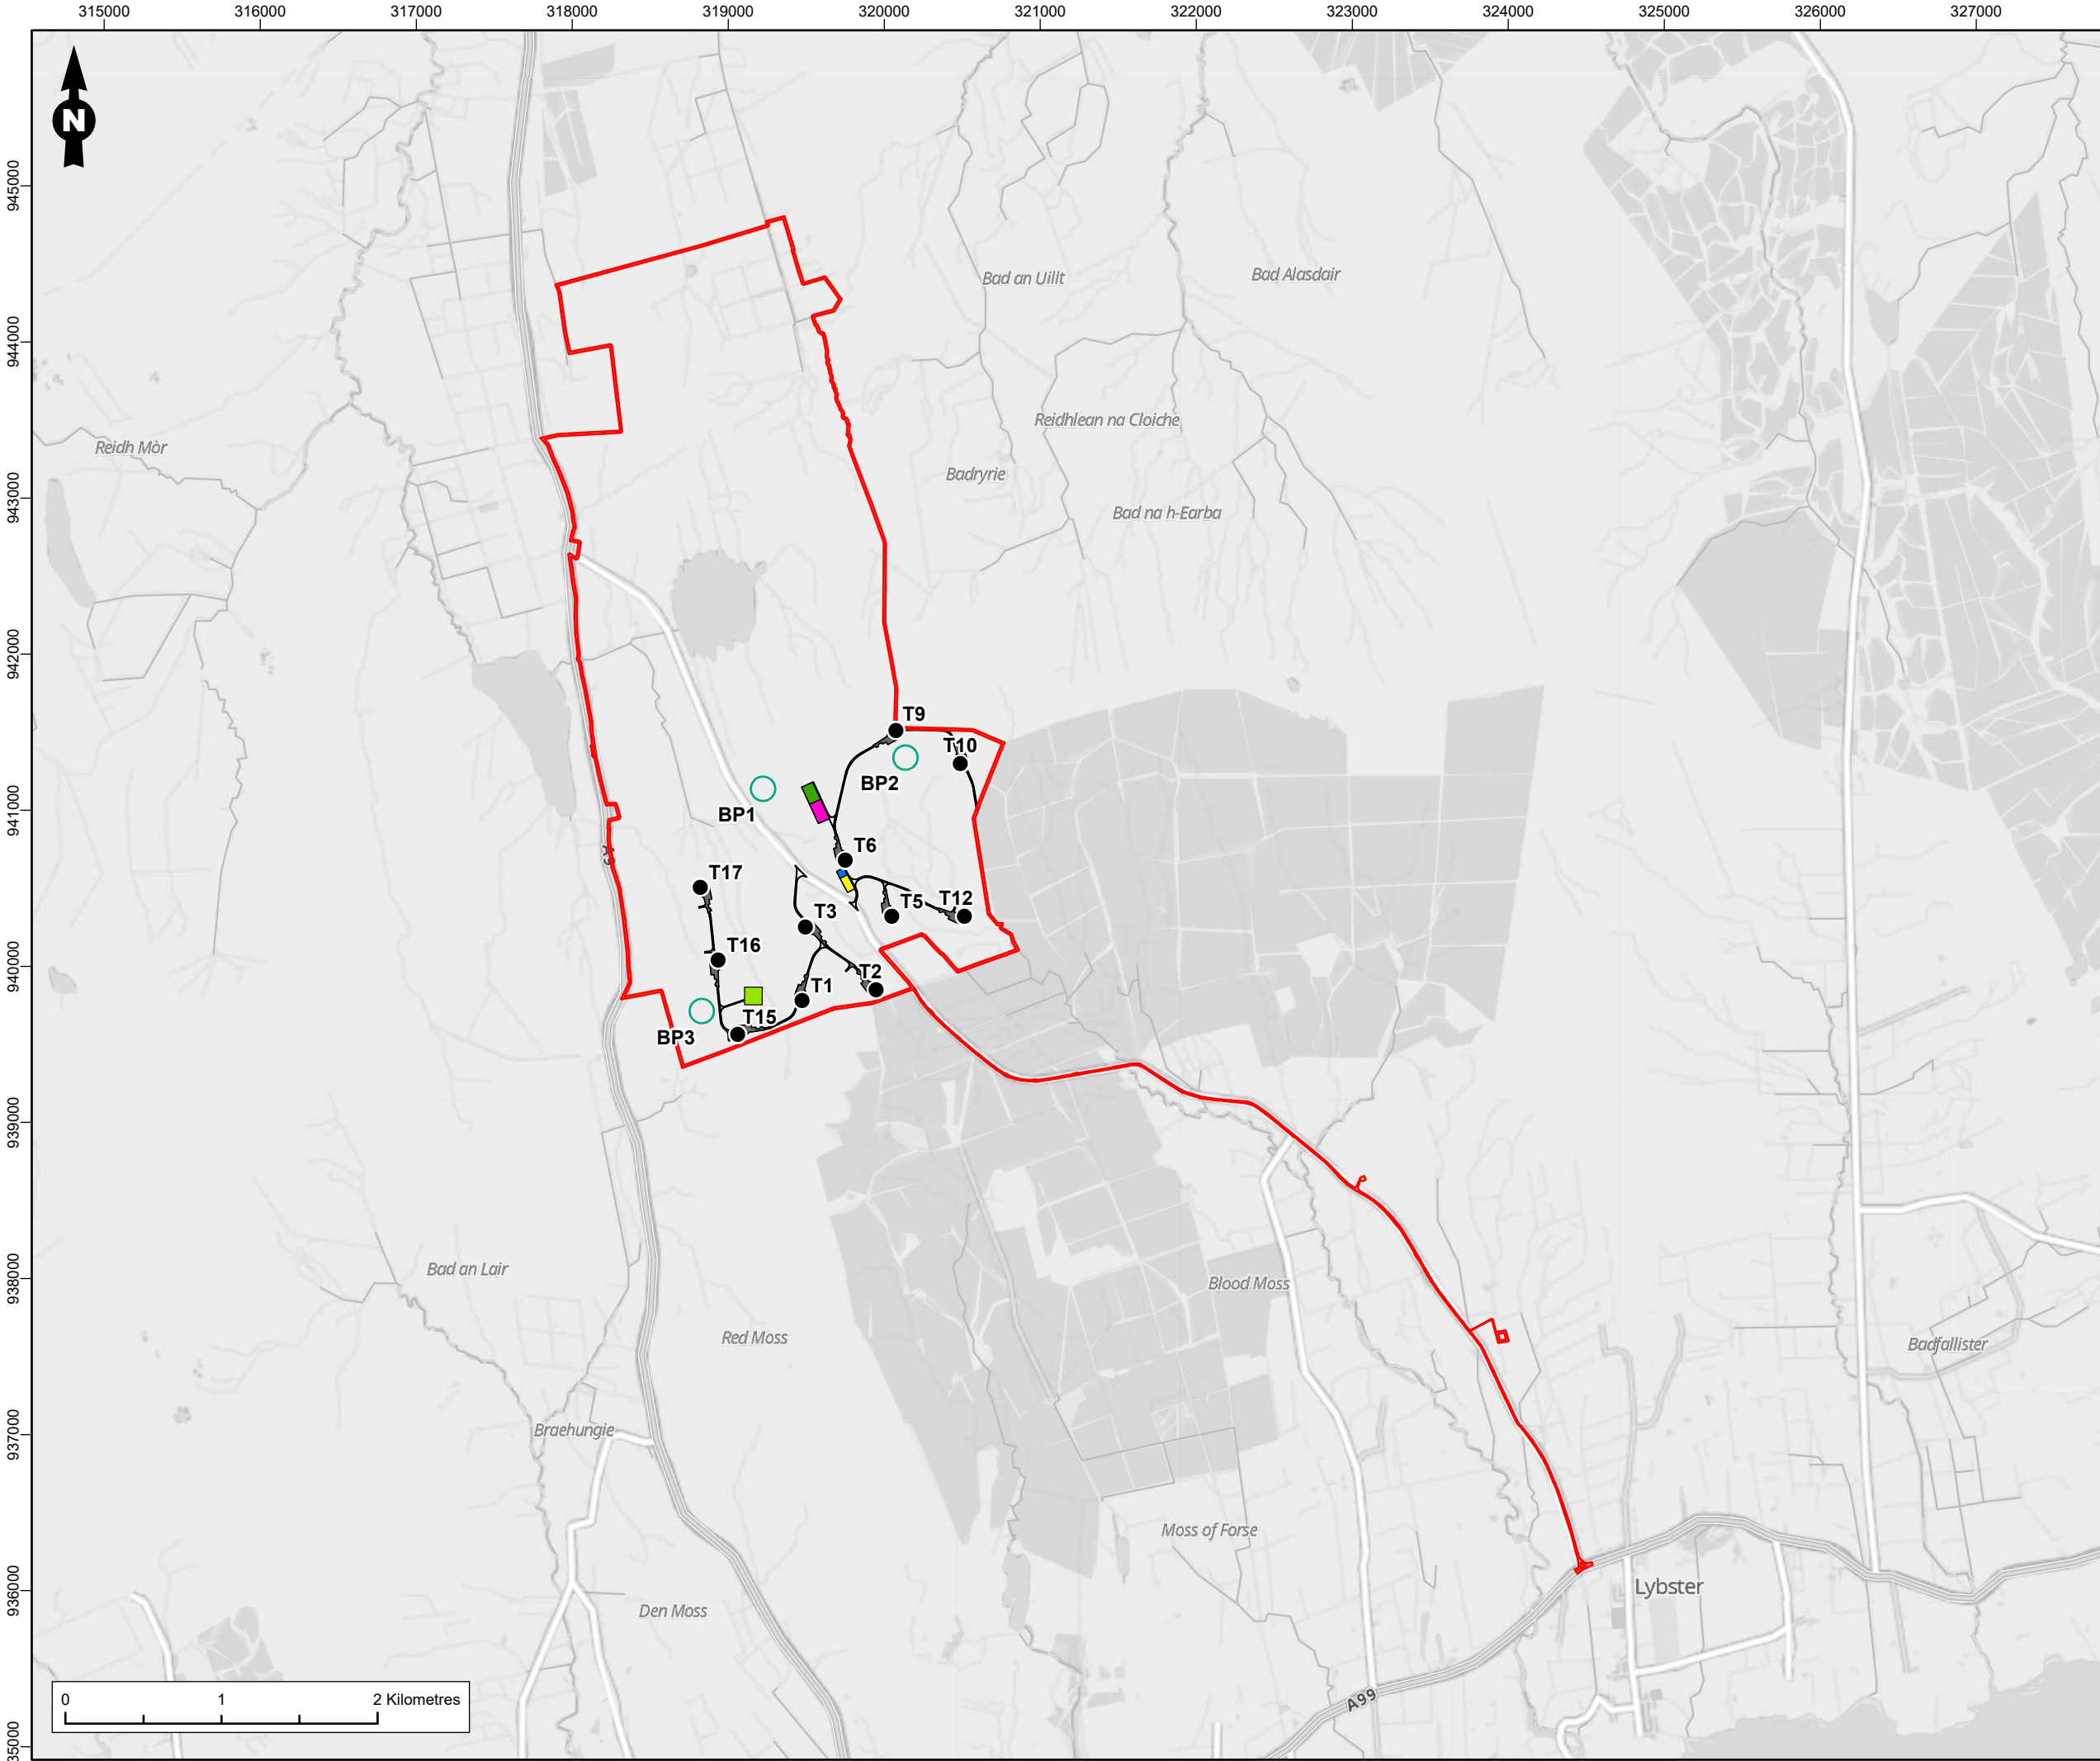

Legend

- Site Boundary
- Proposed Turbines (11 WTG)
- Infrastructre**
 - Met Mast
 - Potential Borrow Pits
 - Battery Storage
 - Substation
 - Hardstanding
 - Batching Plant
 - Temporary Construction Compound
 - Track

Figure Title
Figure 1.3 Scoping Layout

Project Name
**Golticlay Wind Farm Extension
Scoping Report**

Project Number 1620017092	Figure No. 1.3
-------------------------------------	--------------------------

Date January 2025	Prepared By RS
-----------------------------	--------------------------

Scale 1:40,000 @A3	Issue 1
------------------------------	-------------------

Client
RWE

