




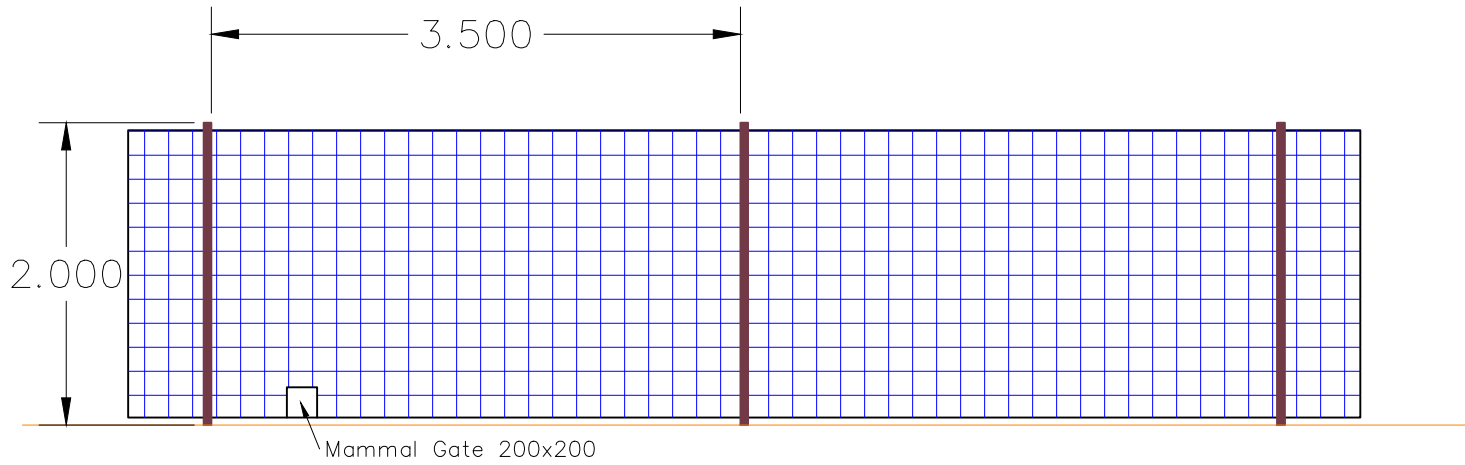

Timber post & wire fence

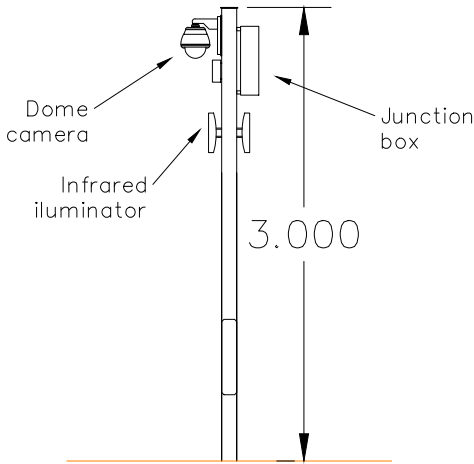

CCTV pole

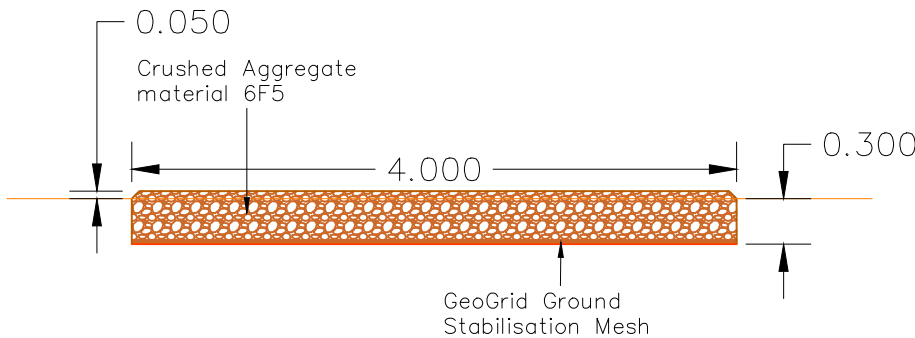

Note: All dimensions are provided in meters

This drawing is the copyright of AXIS P.E.D Limited and may not be loaned, copied or reproduced in any way - or used for any offer, quote, tender or construction purposes without written consent of the company to do so. Follow any figured dimensions - do not scale for construction purposes. If in doubt ask.

RWE

0344 8700 007
axis.co.uk



Client

RWE

Project

Glöyn Byw / Butterfly Solar Farm

Drawing Title

Typical Fence, Track & CCTV Details

Scale

1:50 @A3

Date

September 2025

Dwg no

3456-01-11

Status

--

Drawn

JD

Checked

LM

Rev

revision:

desc:

date:

