


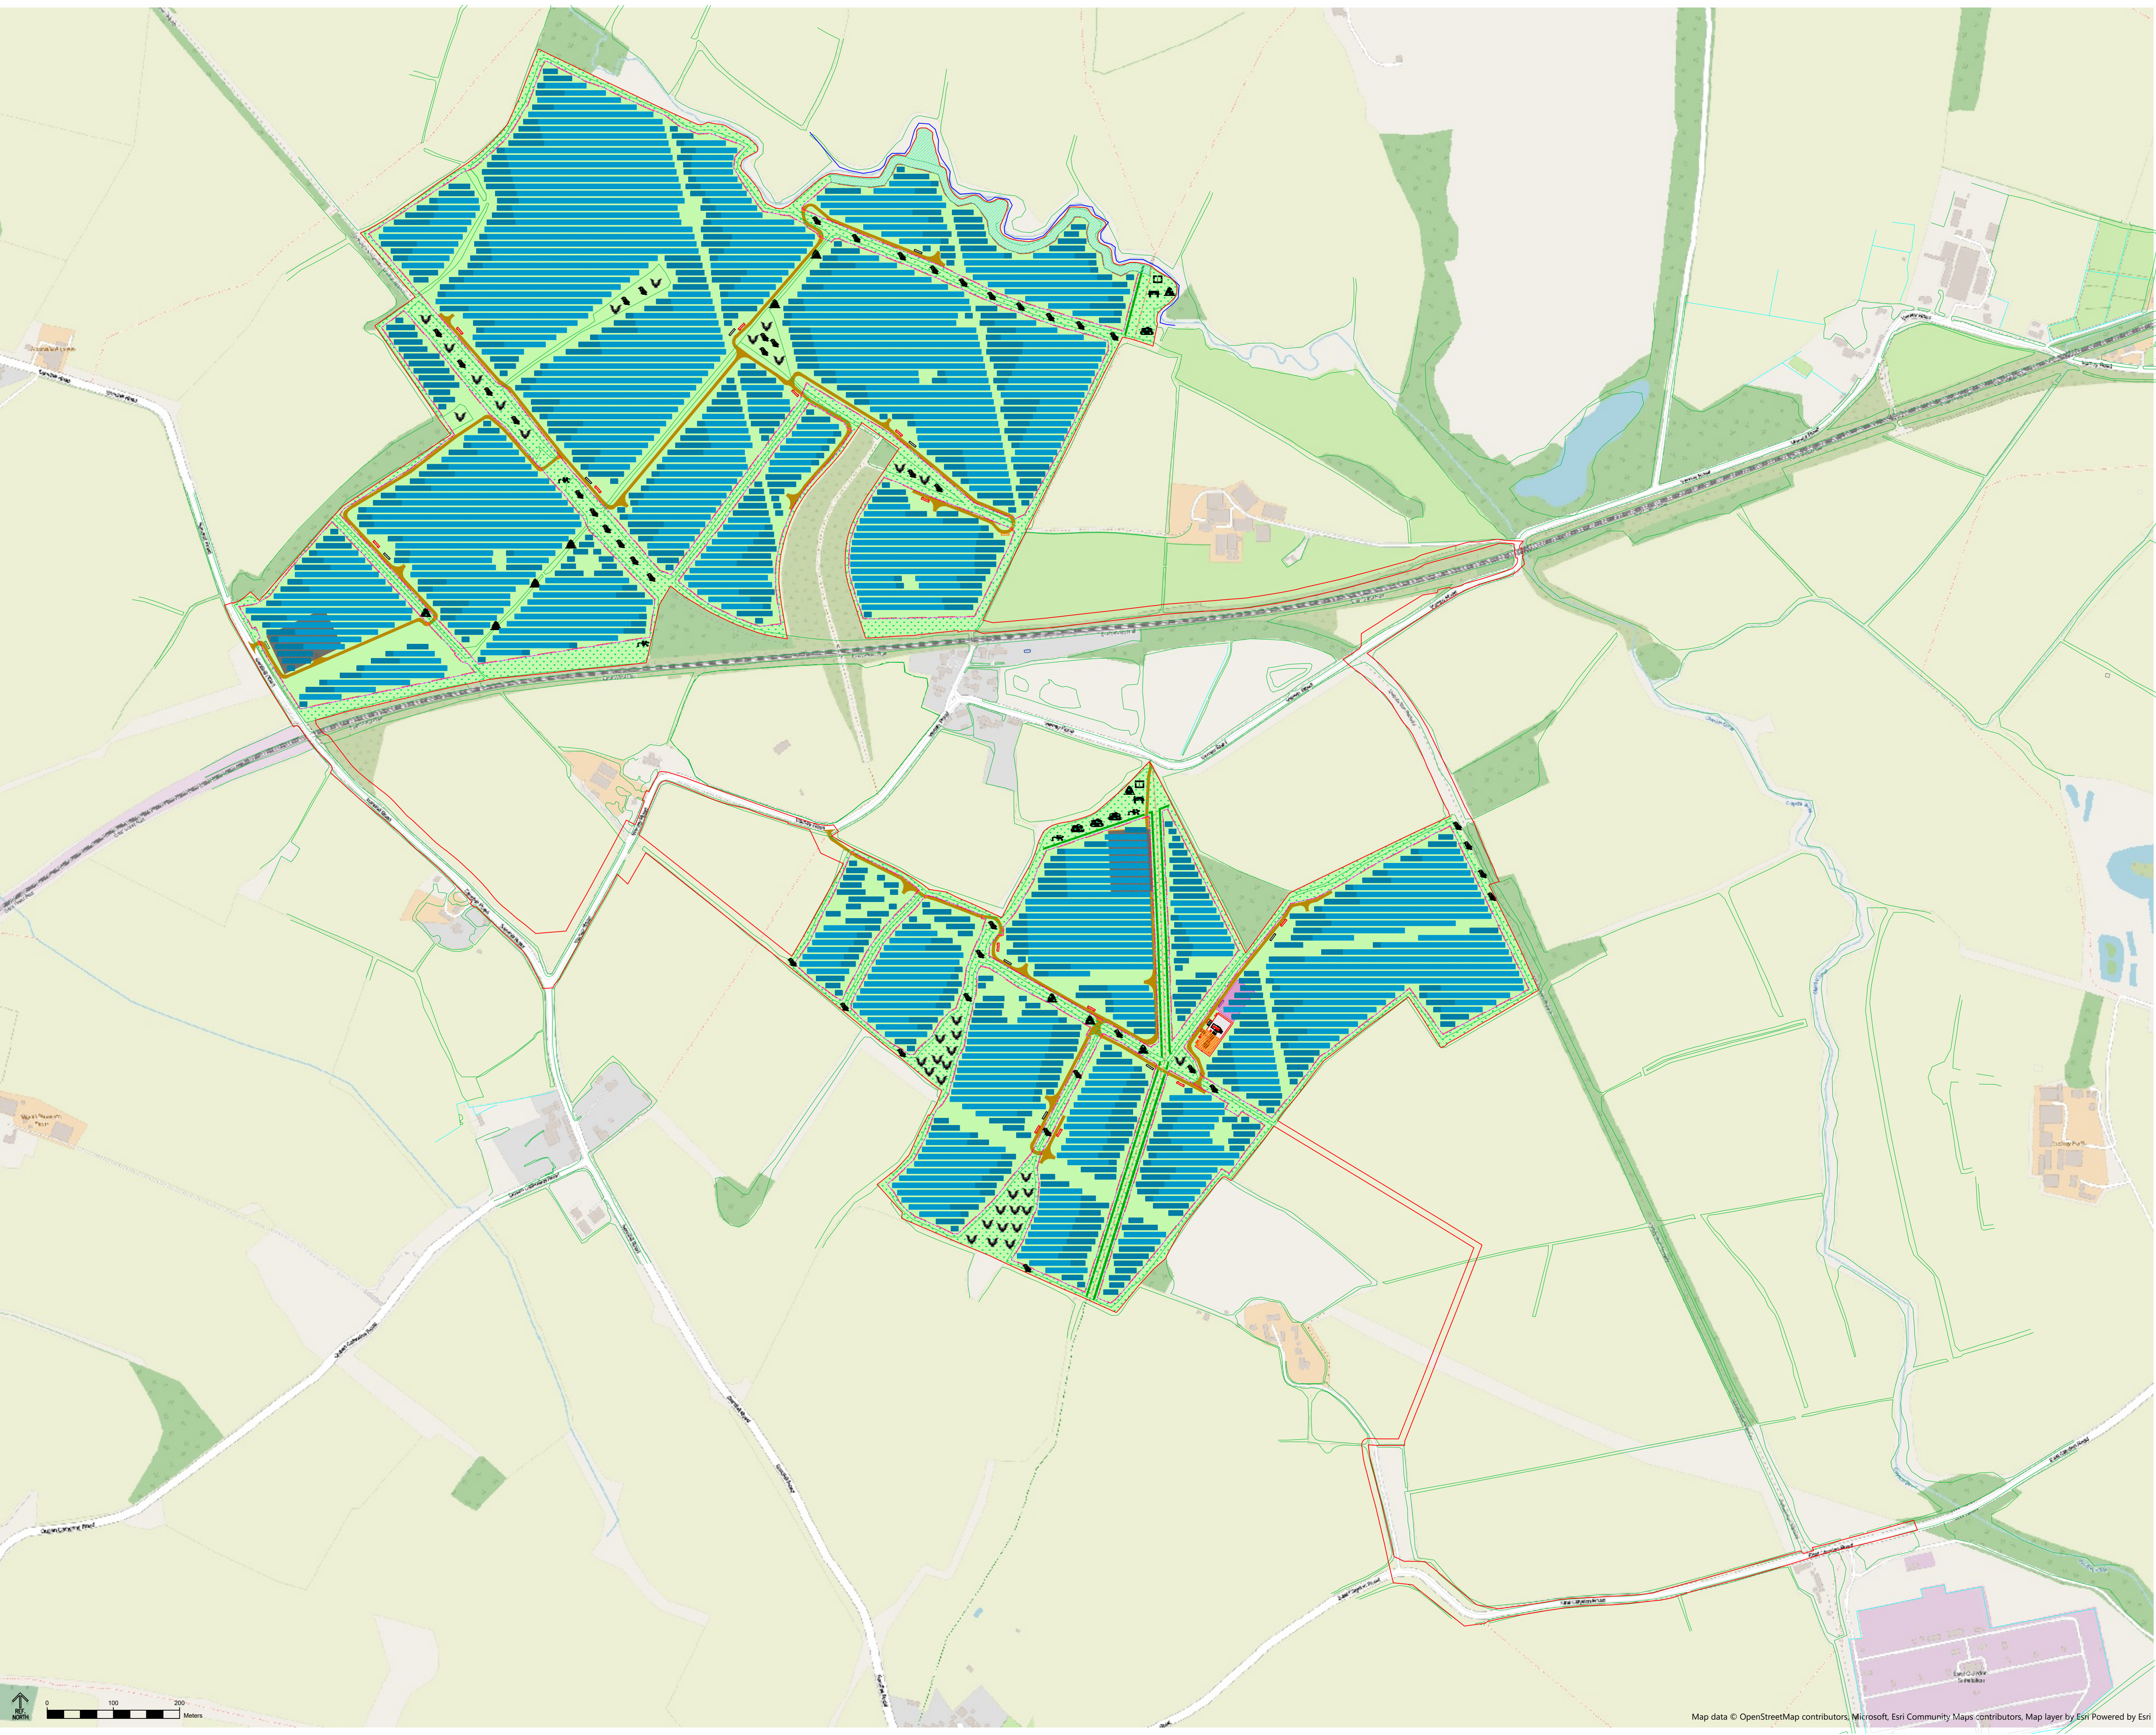

NOTES

- 1. All details are indicative only.
- 2. Dimensions are in metres unless stated otherwise.

LEGEND

- Planning Red Line
- Access Track
- Solar panels
- Deer Fence with mammal gates at regular intervals
- Existing Hedges
- Proposed Hedges
- Wildflower Meadow EM2 (or similar)
- Wildflower Meadow EM8 (or similar)
- Grazing Grassland
- Transformers
- Spares Container
- Customer Switch Gear Container
- CCTV line
- Access Gate
- Temporary Construction compound
- Temporary Substation Construction Compound
- River
- Public Rights Of Way
- DNO Operational Land
- Bat Box
- Bird Box
- Reptile Hibernacula
- Hedgehog Hotel
- Bee Hotel
- Information Board
- Bench
- Substation



DETAILS

TITLE	Furzen Solar Farm
LOCATION	Near MK18 2JY
DATE	8 July 2026
CONFIGURATION	Typical fixed design
REVISION	A